

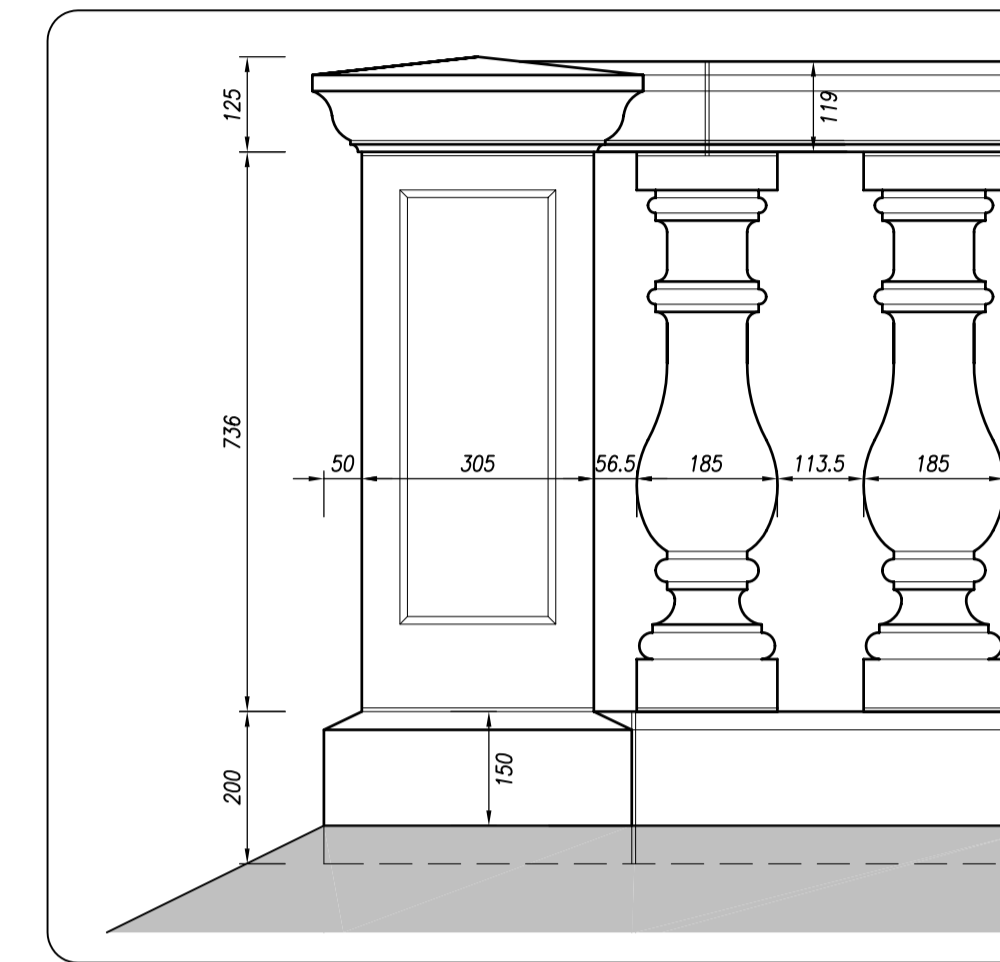


Elevations 04 & 05
1:50

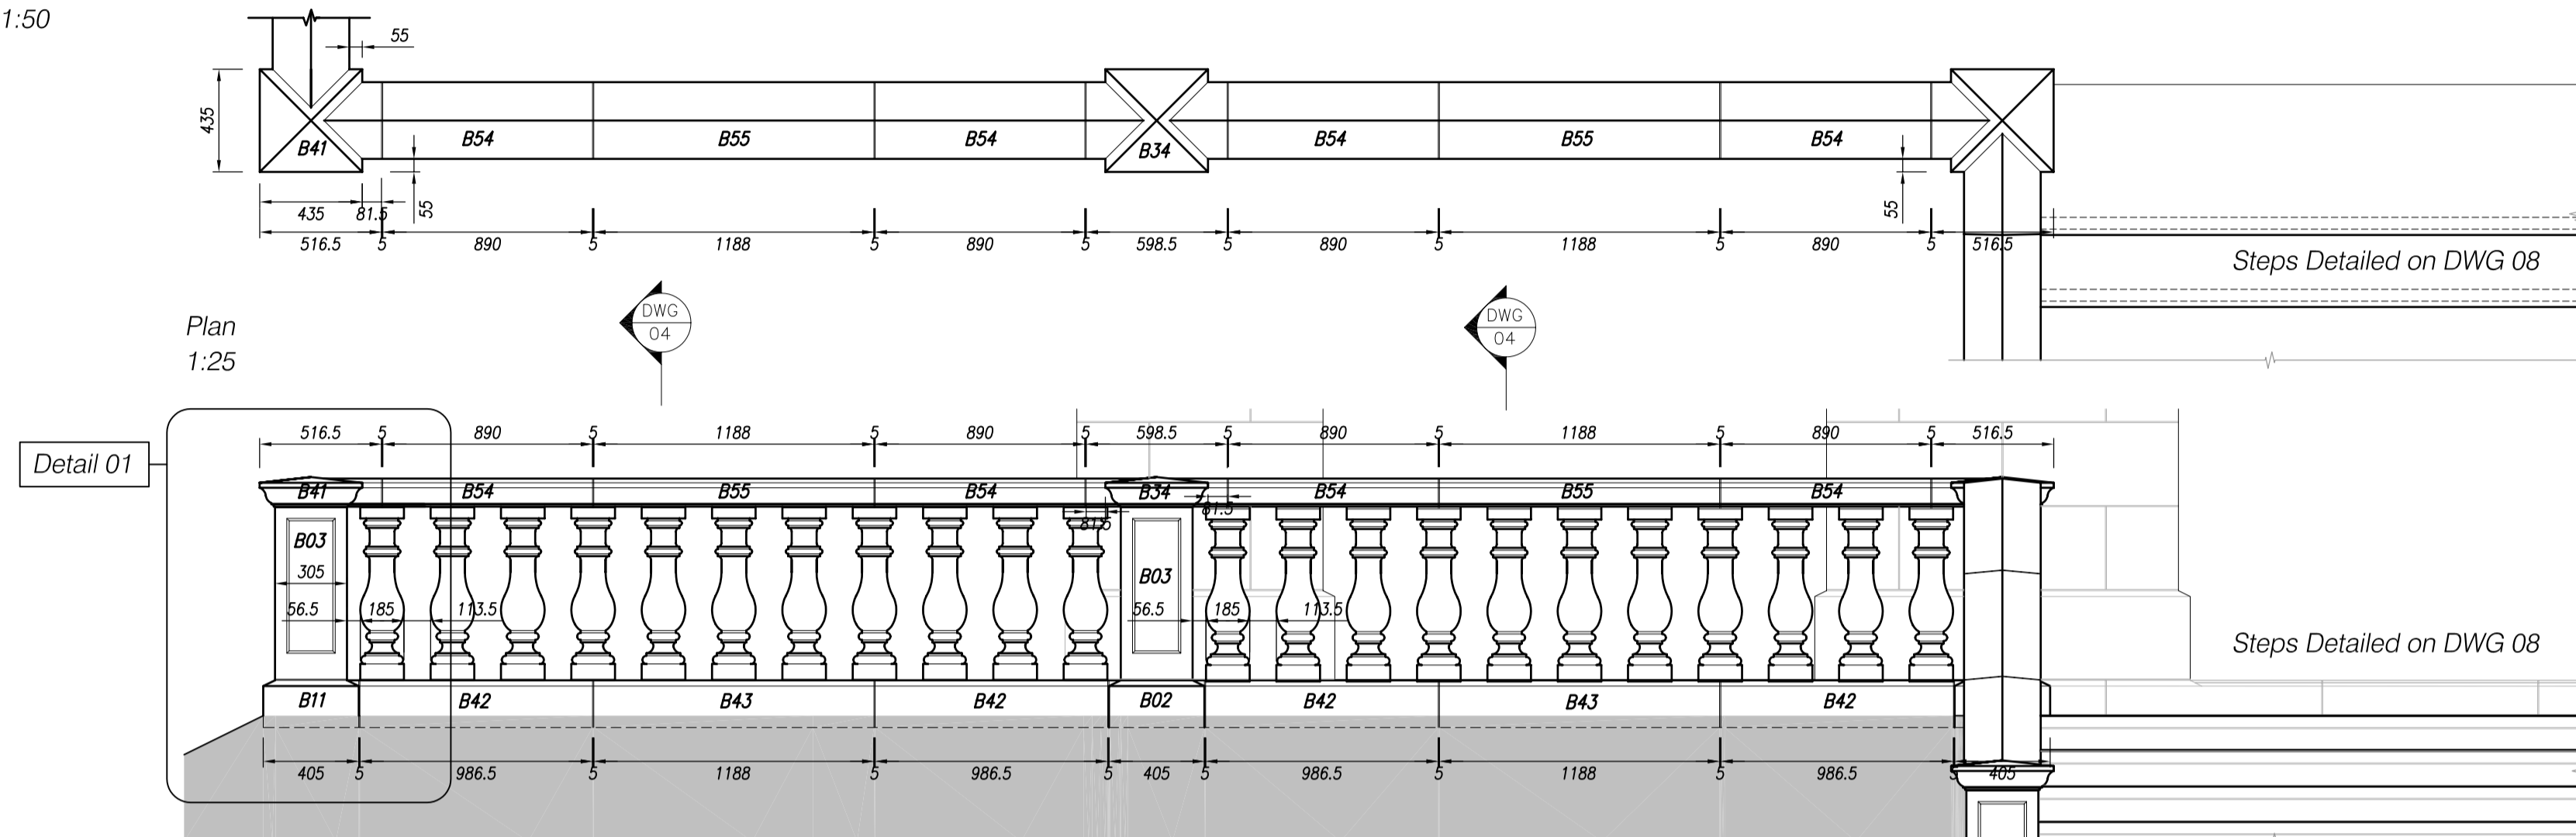


Detail 01
1:10

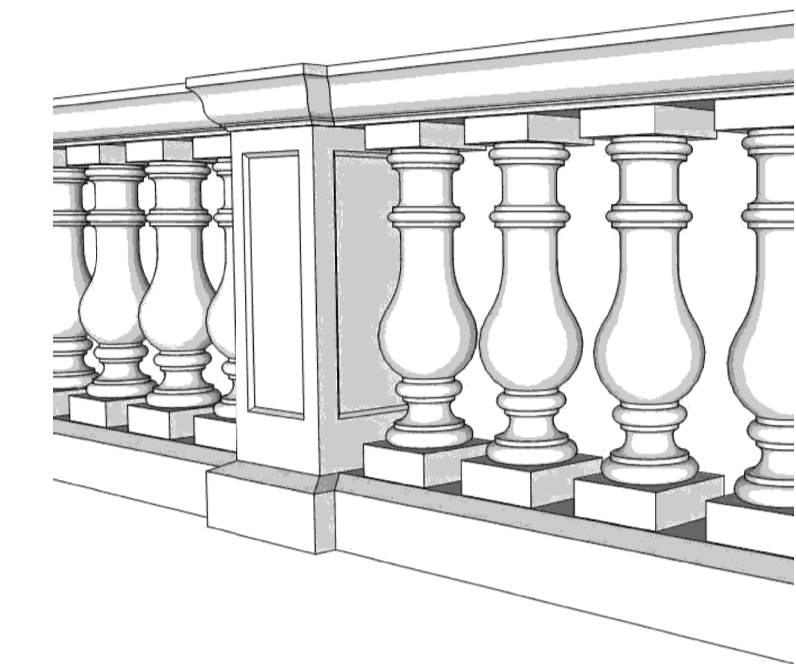


PERSPECTIVE VIEW


FOR CONTINUATION- SEE BELOW →

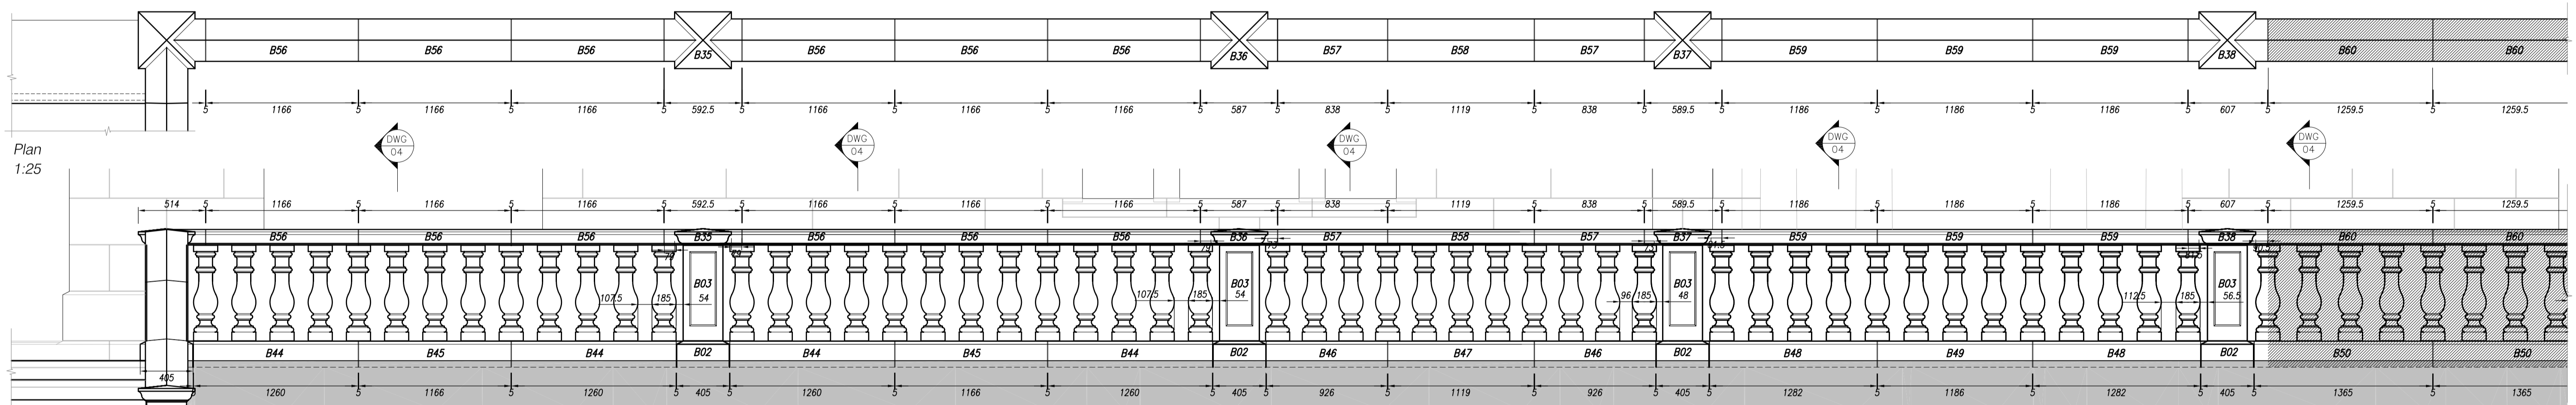


Elevation 04
1:25

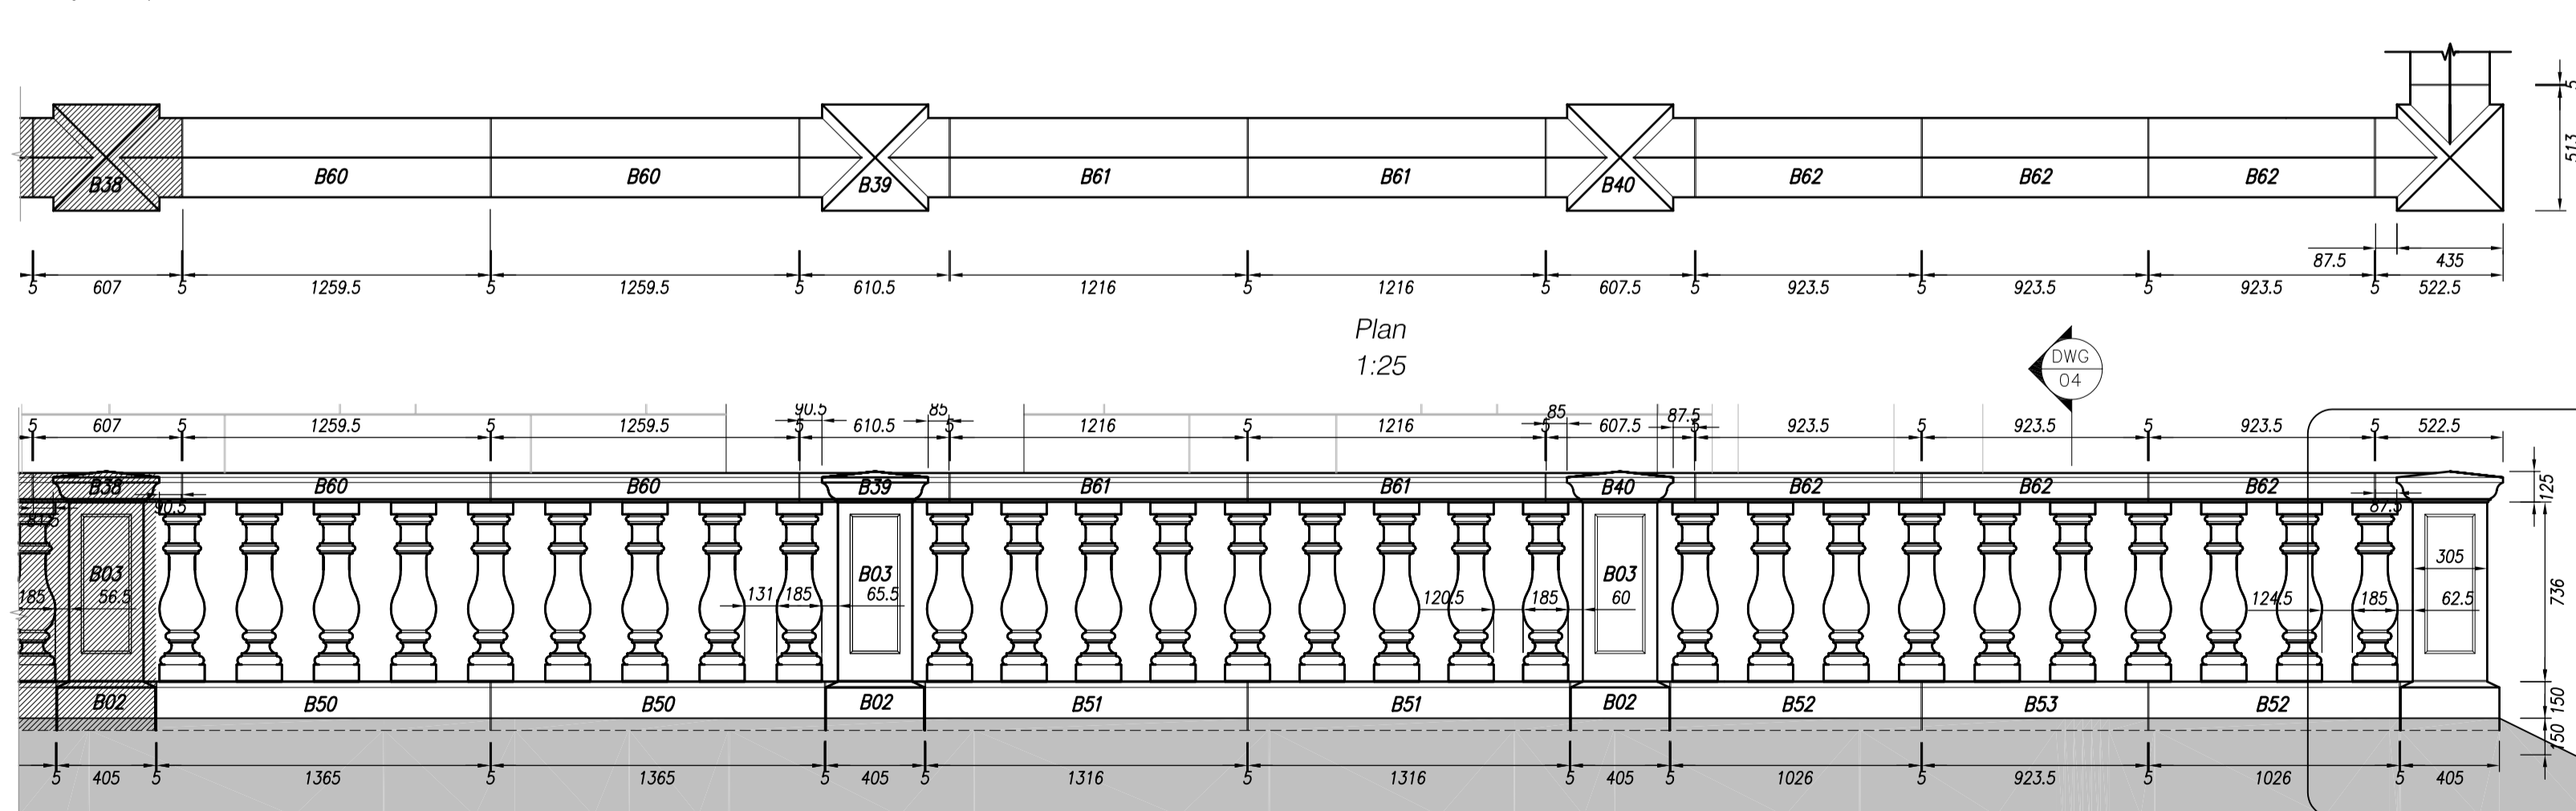

Elevation 04 (Continued)
1:25

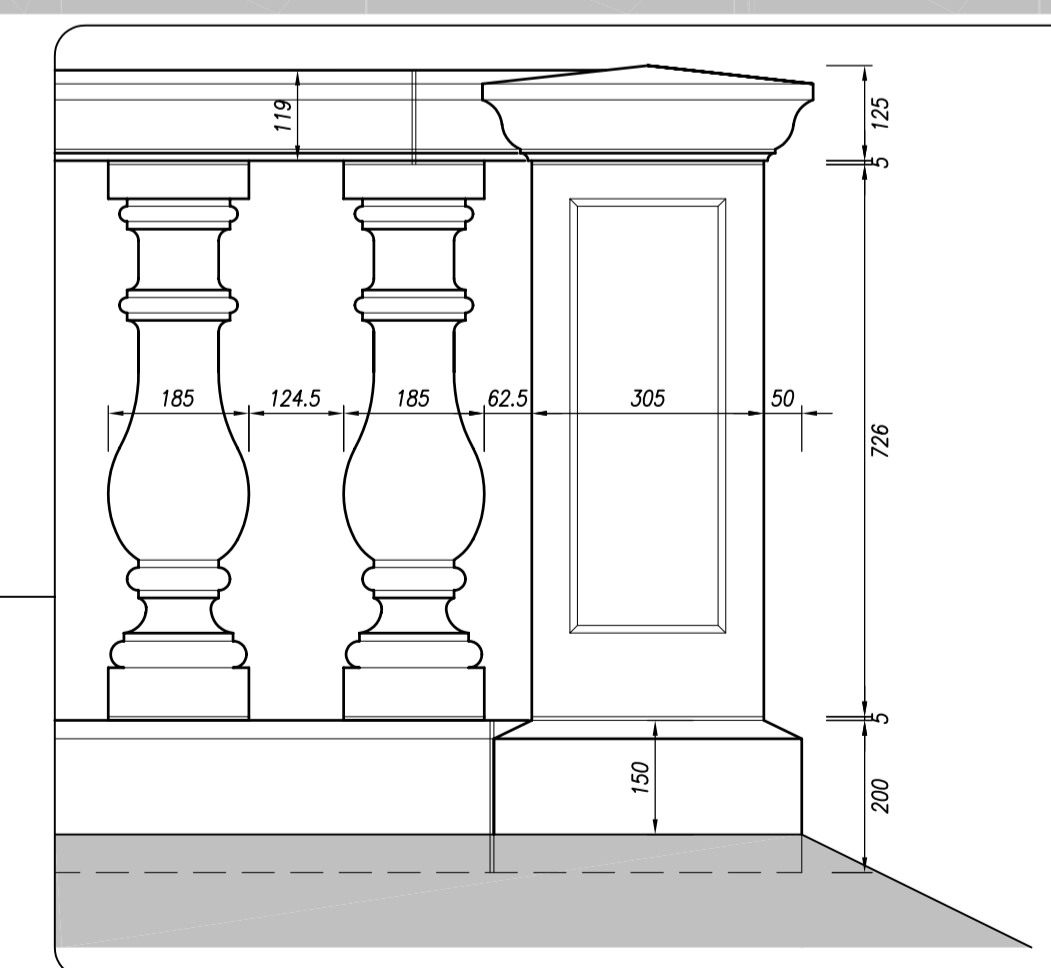

Detail 02
1:10

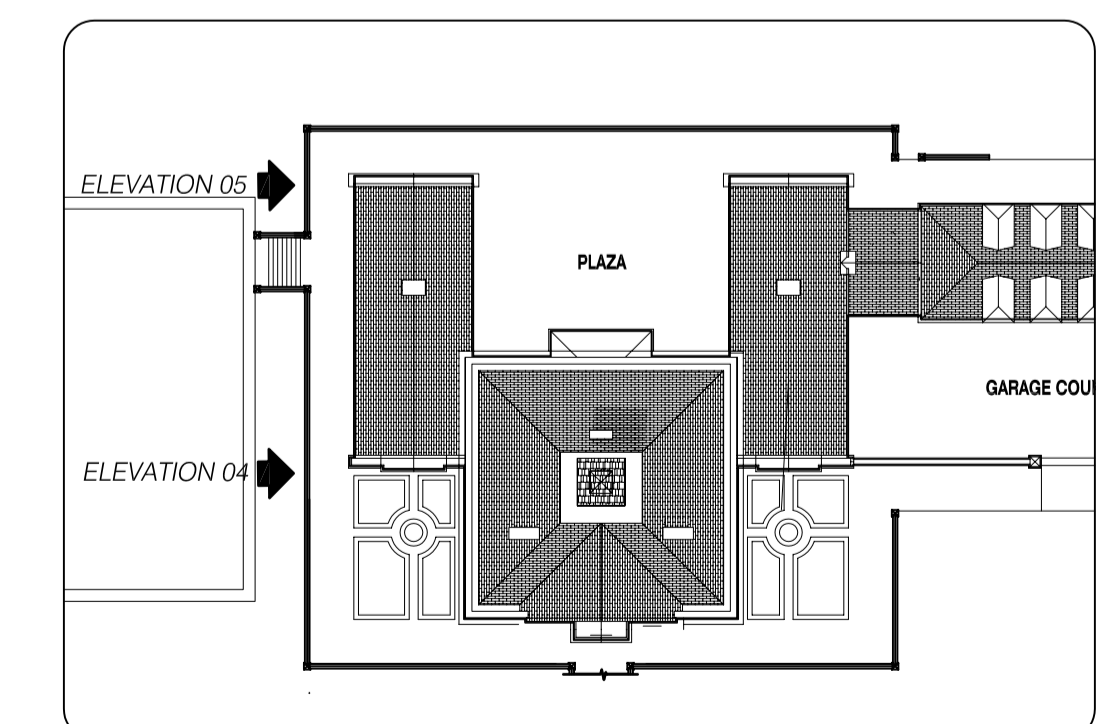

LOCATION PLAN