

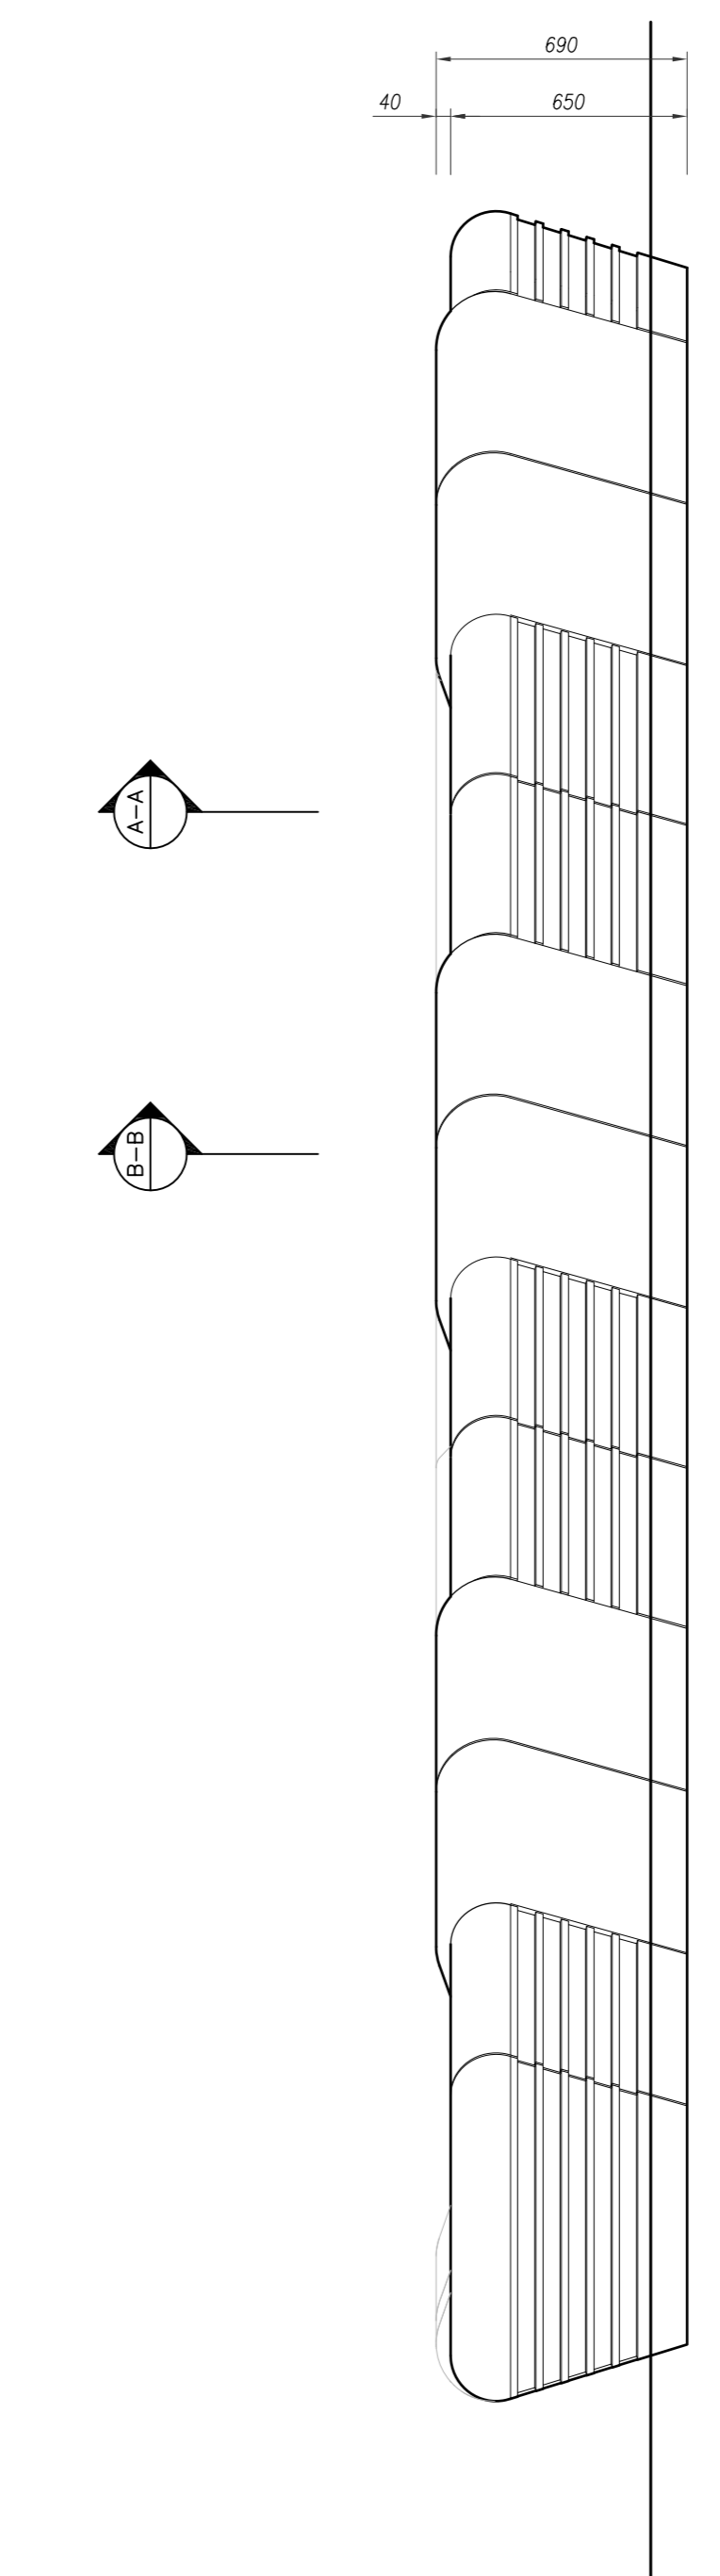



Plan
1:20

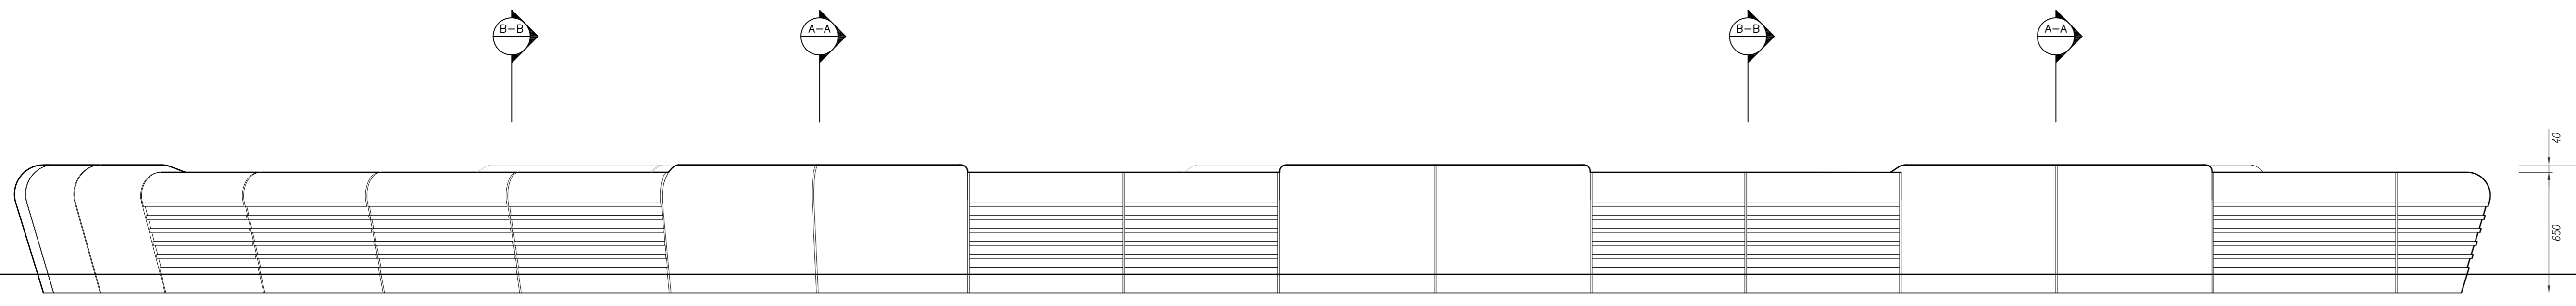


Elevation
1:20

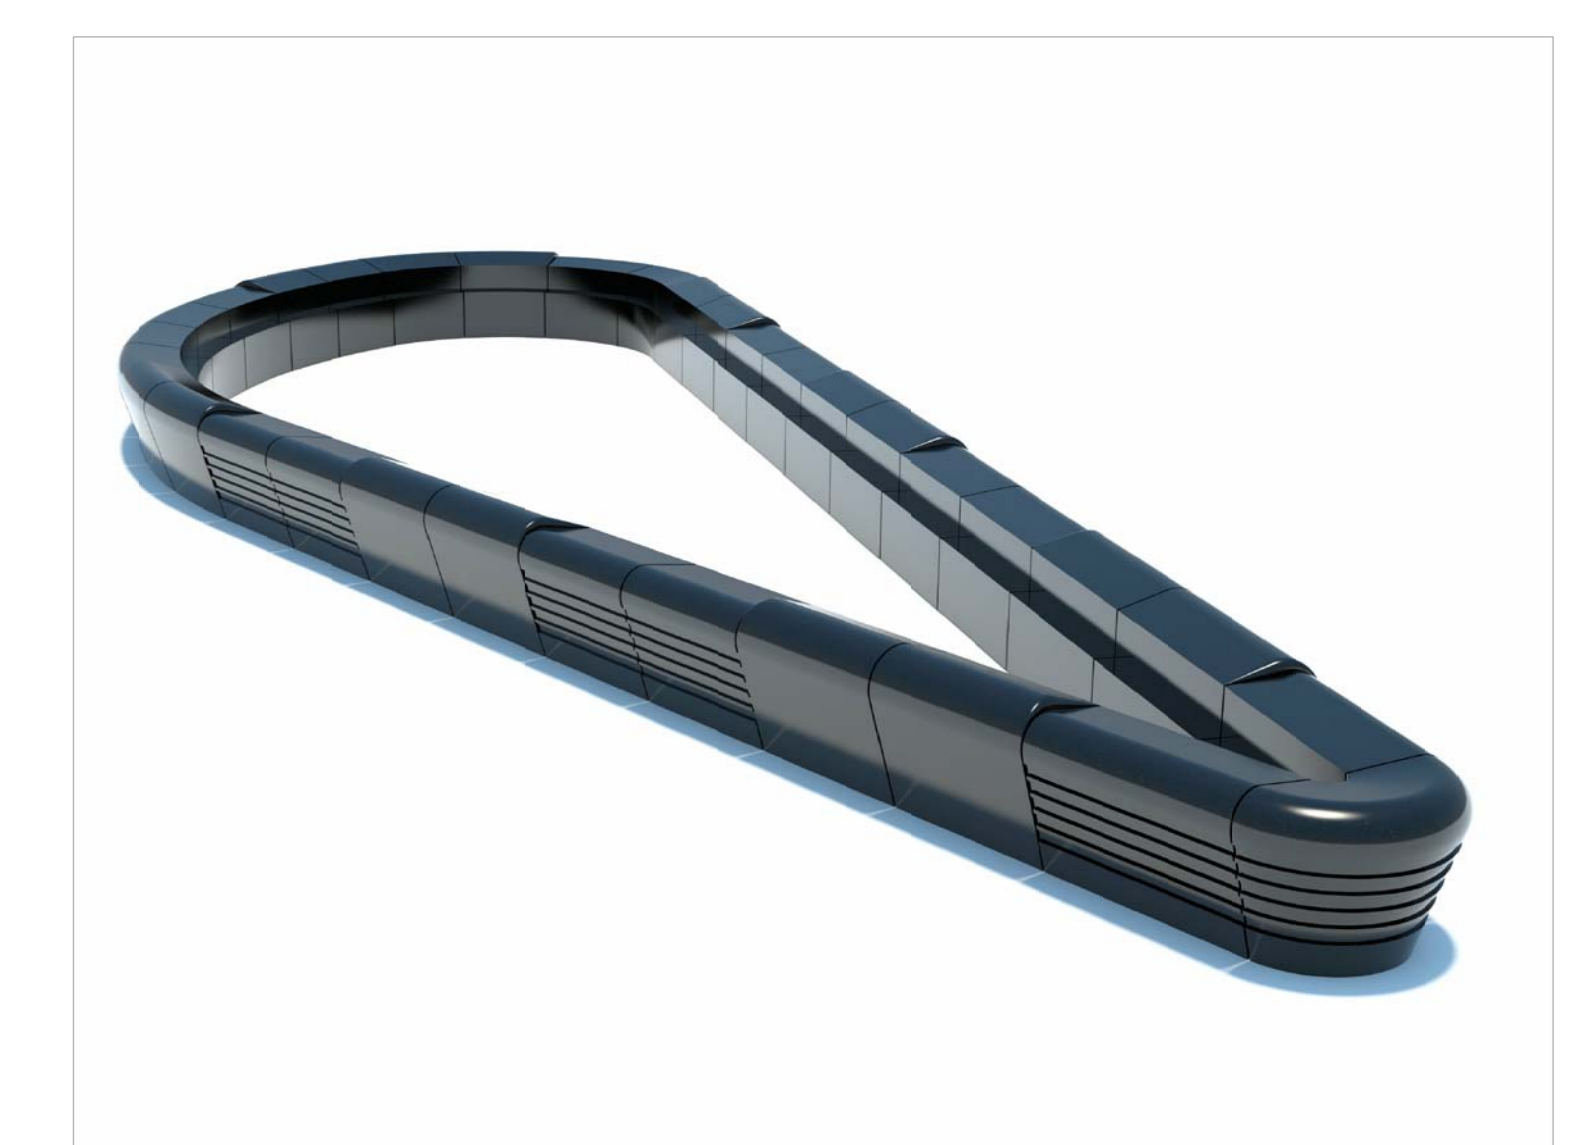


Elevation
1:20

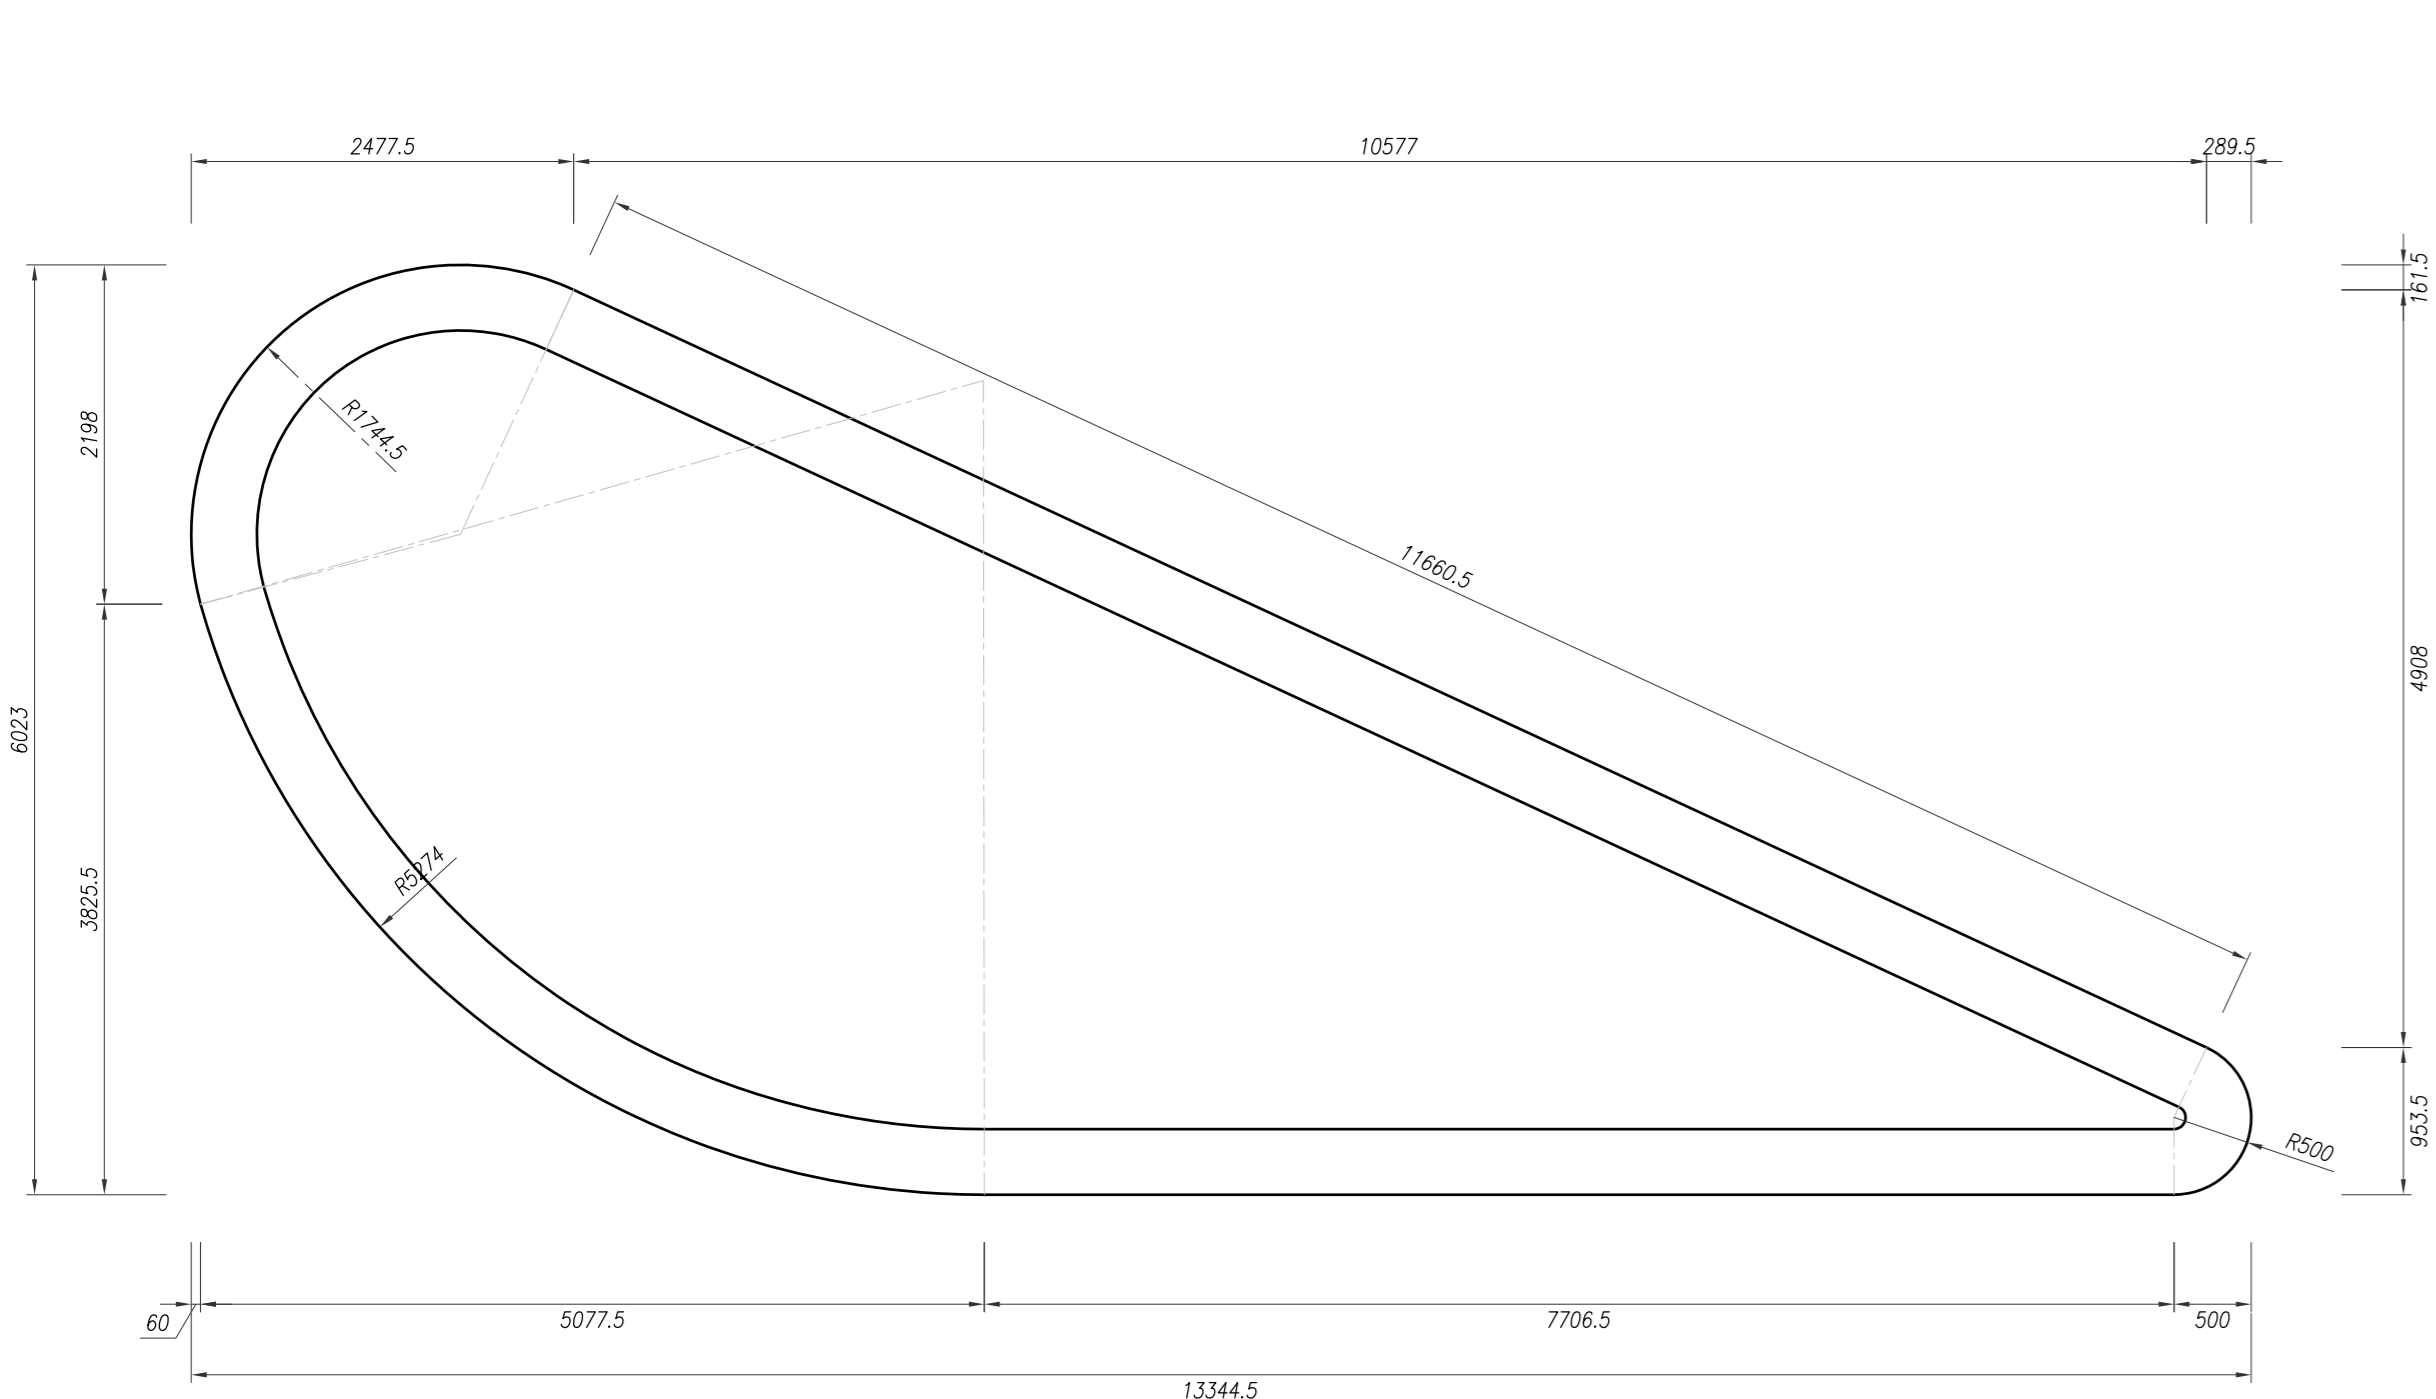

Setting Out
1:50

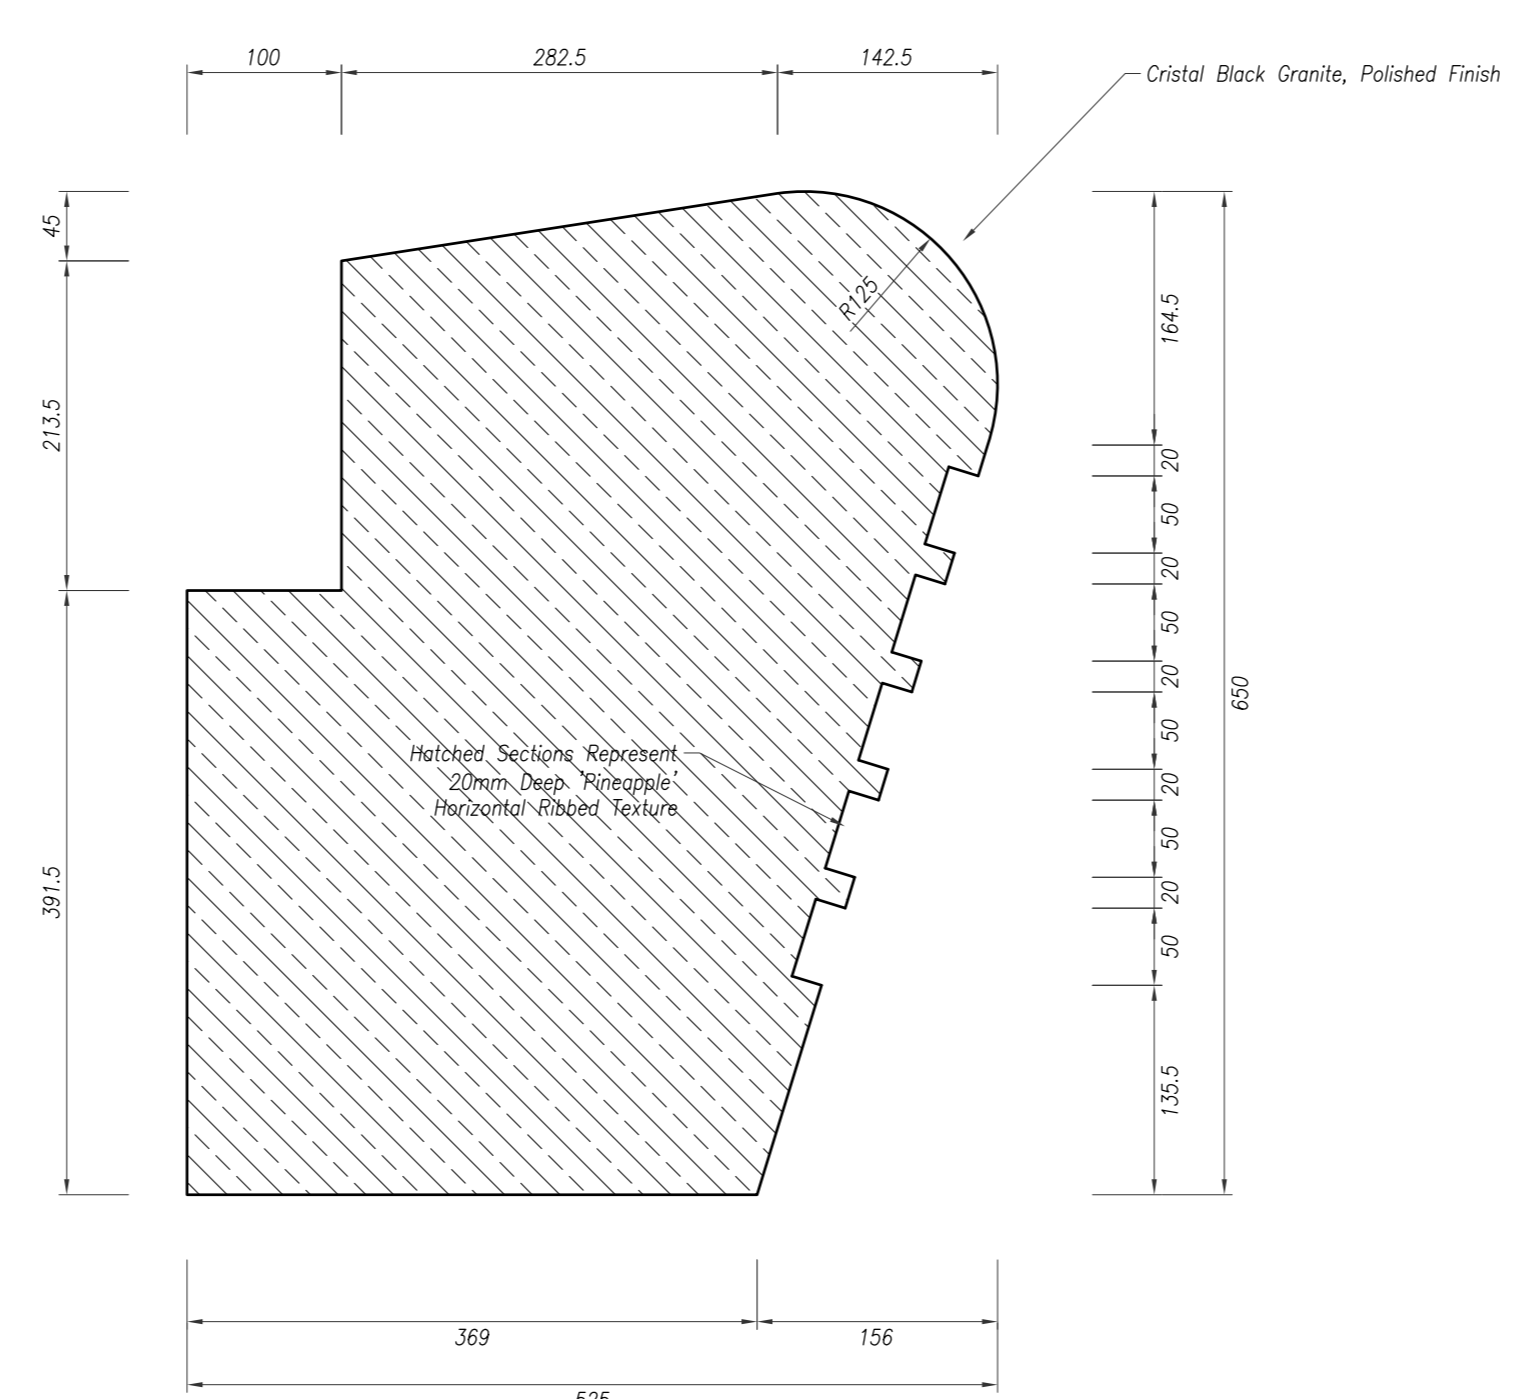

Weir Section A-A
1:5

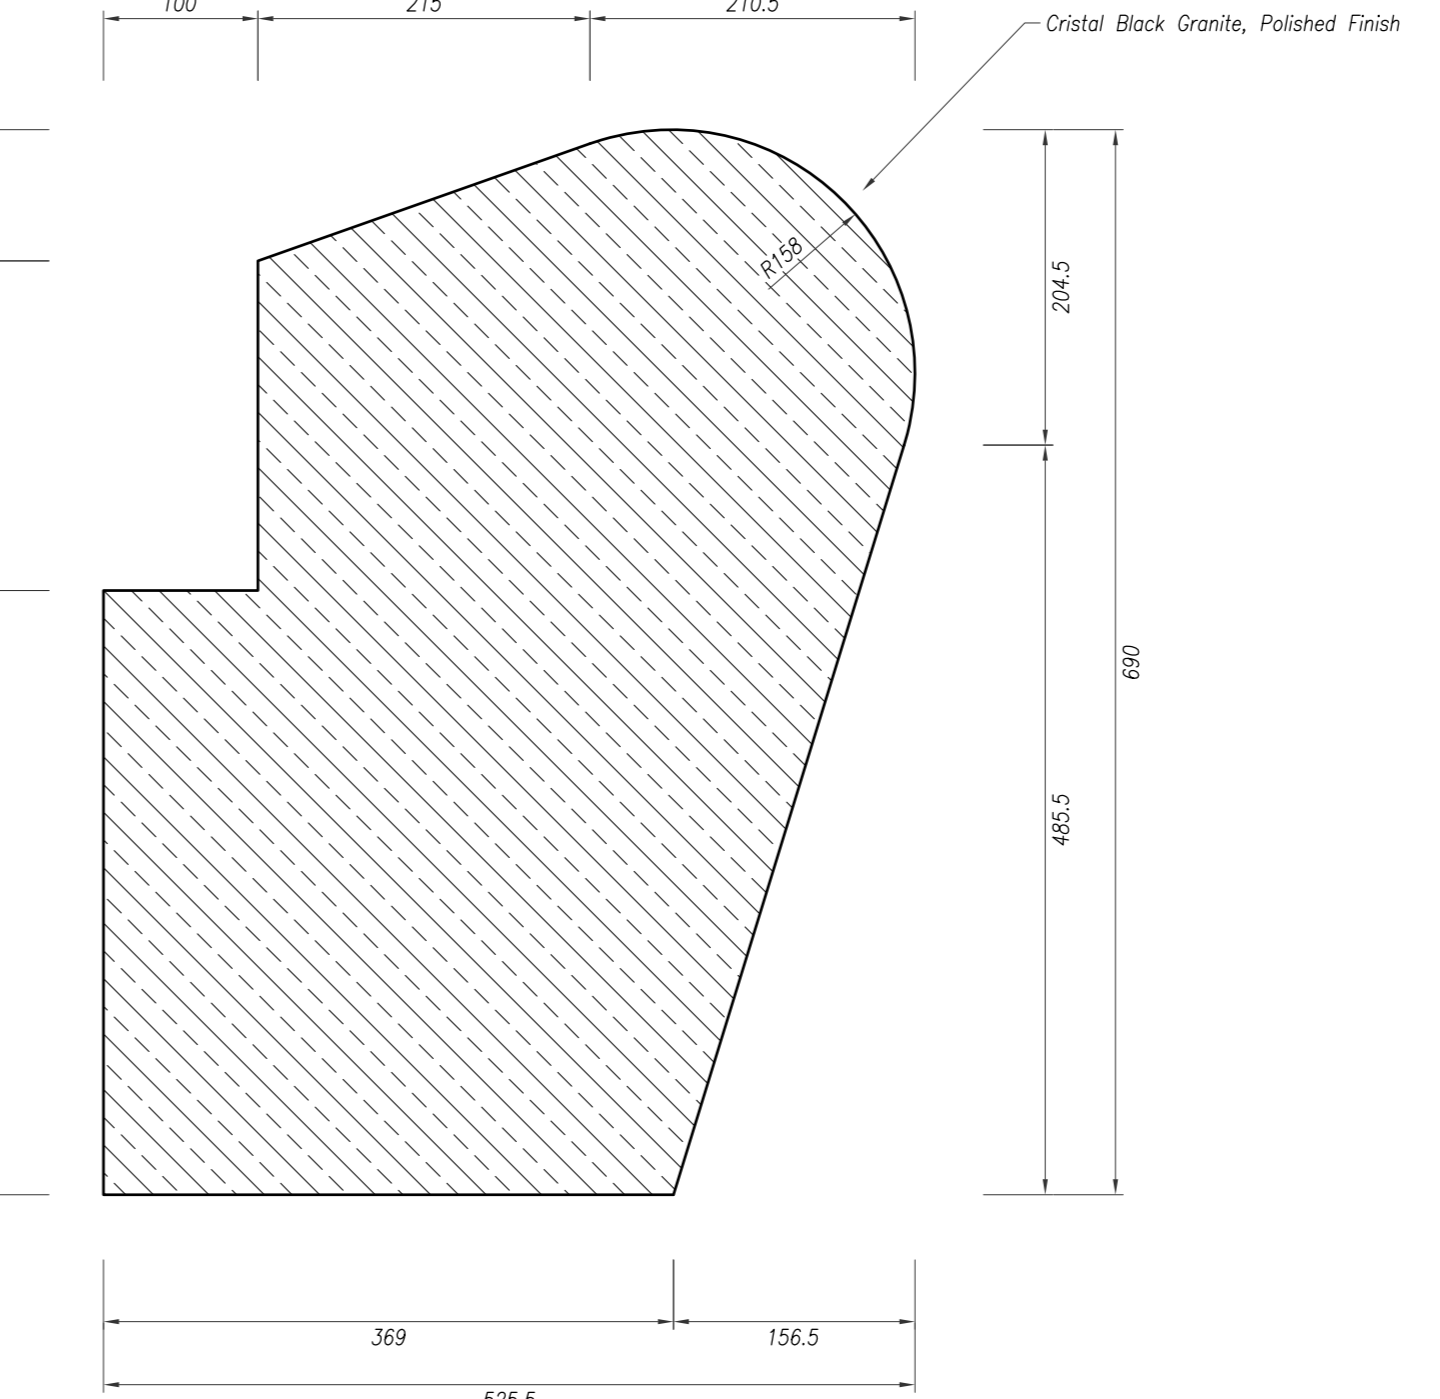

Edging Section B-B
1:5



Elevation