



Detail 1:1

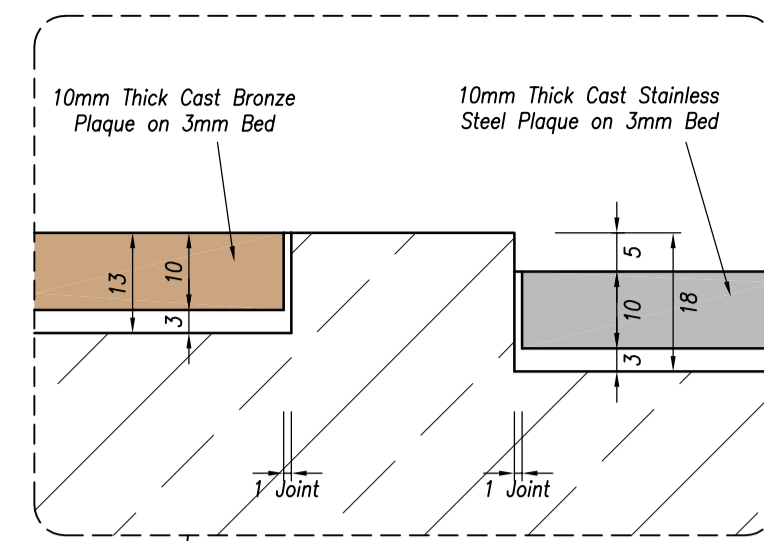


Detail 1:1


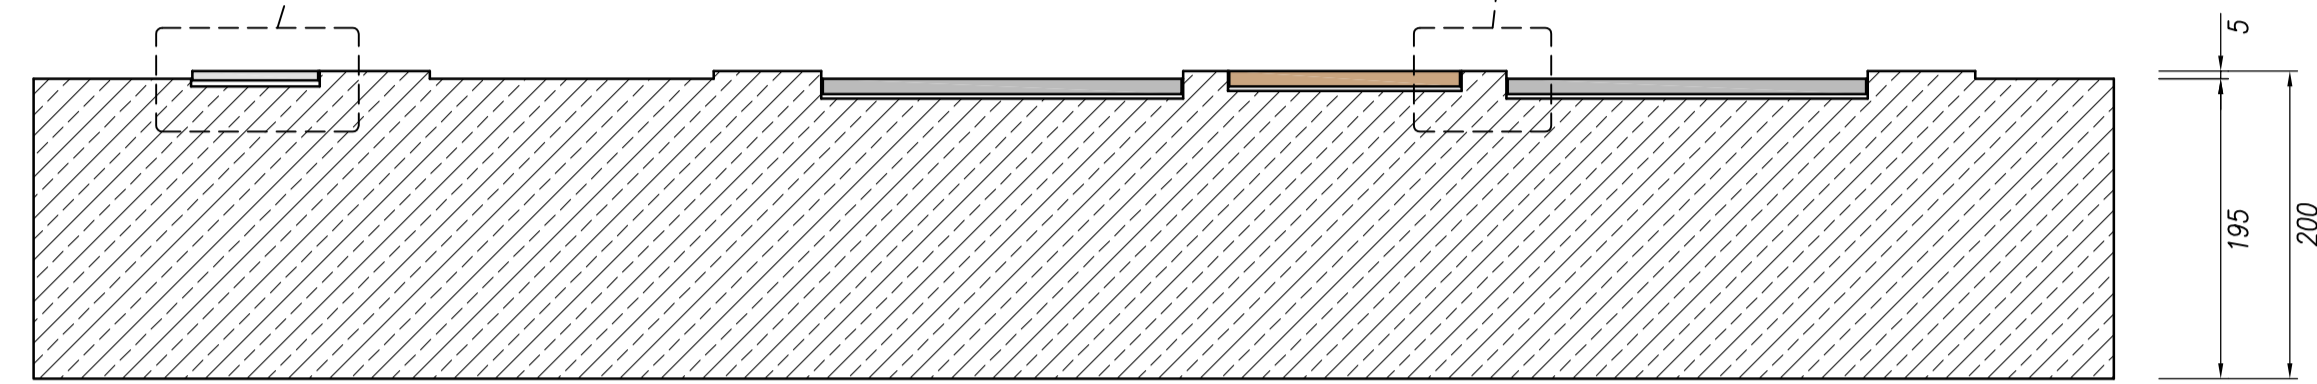


Section A-A 1:5


- = 10mm Thick Bronze Plaque
- = 10mm Thick Cast Stainless Steel Plaque
- = 5mm Thick Stainless Steel Plate
- = 195mm Thick Kobra Granite, Flame Textured

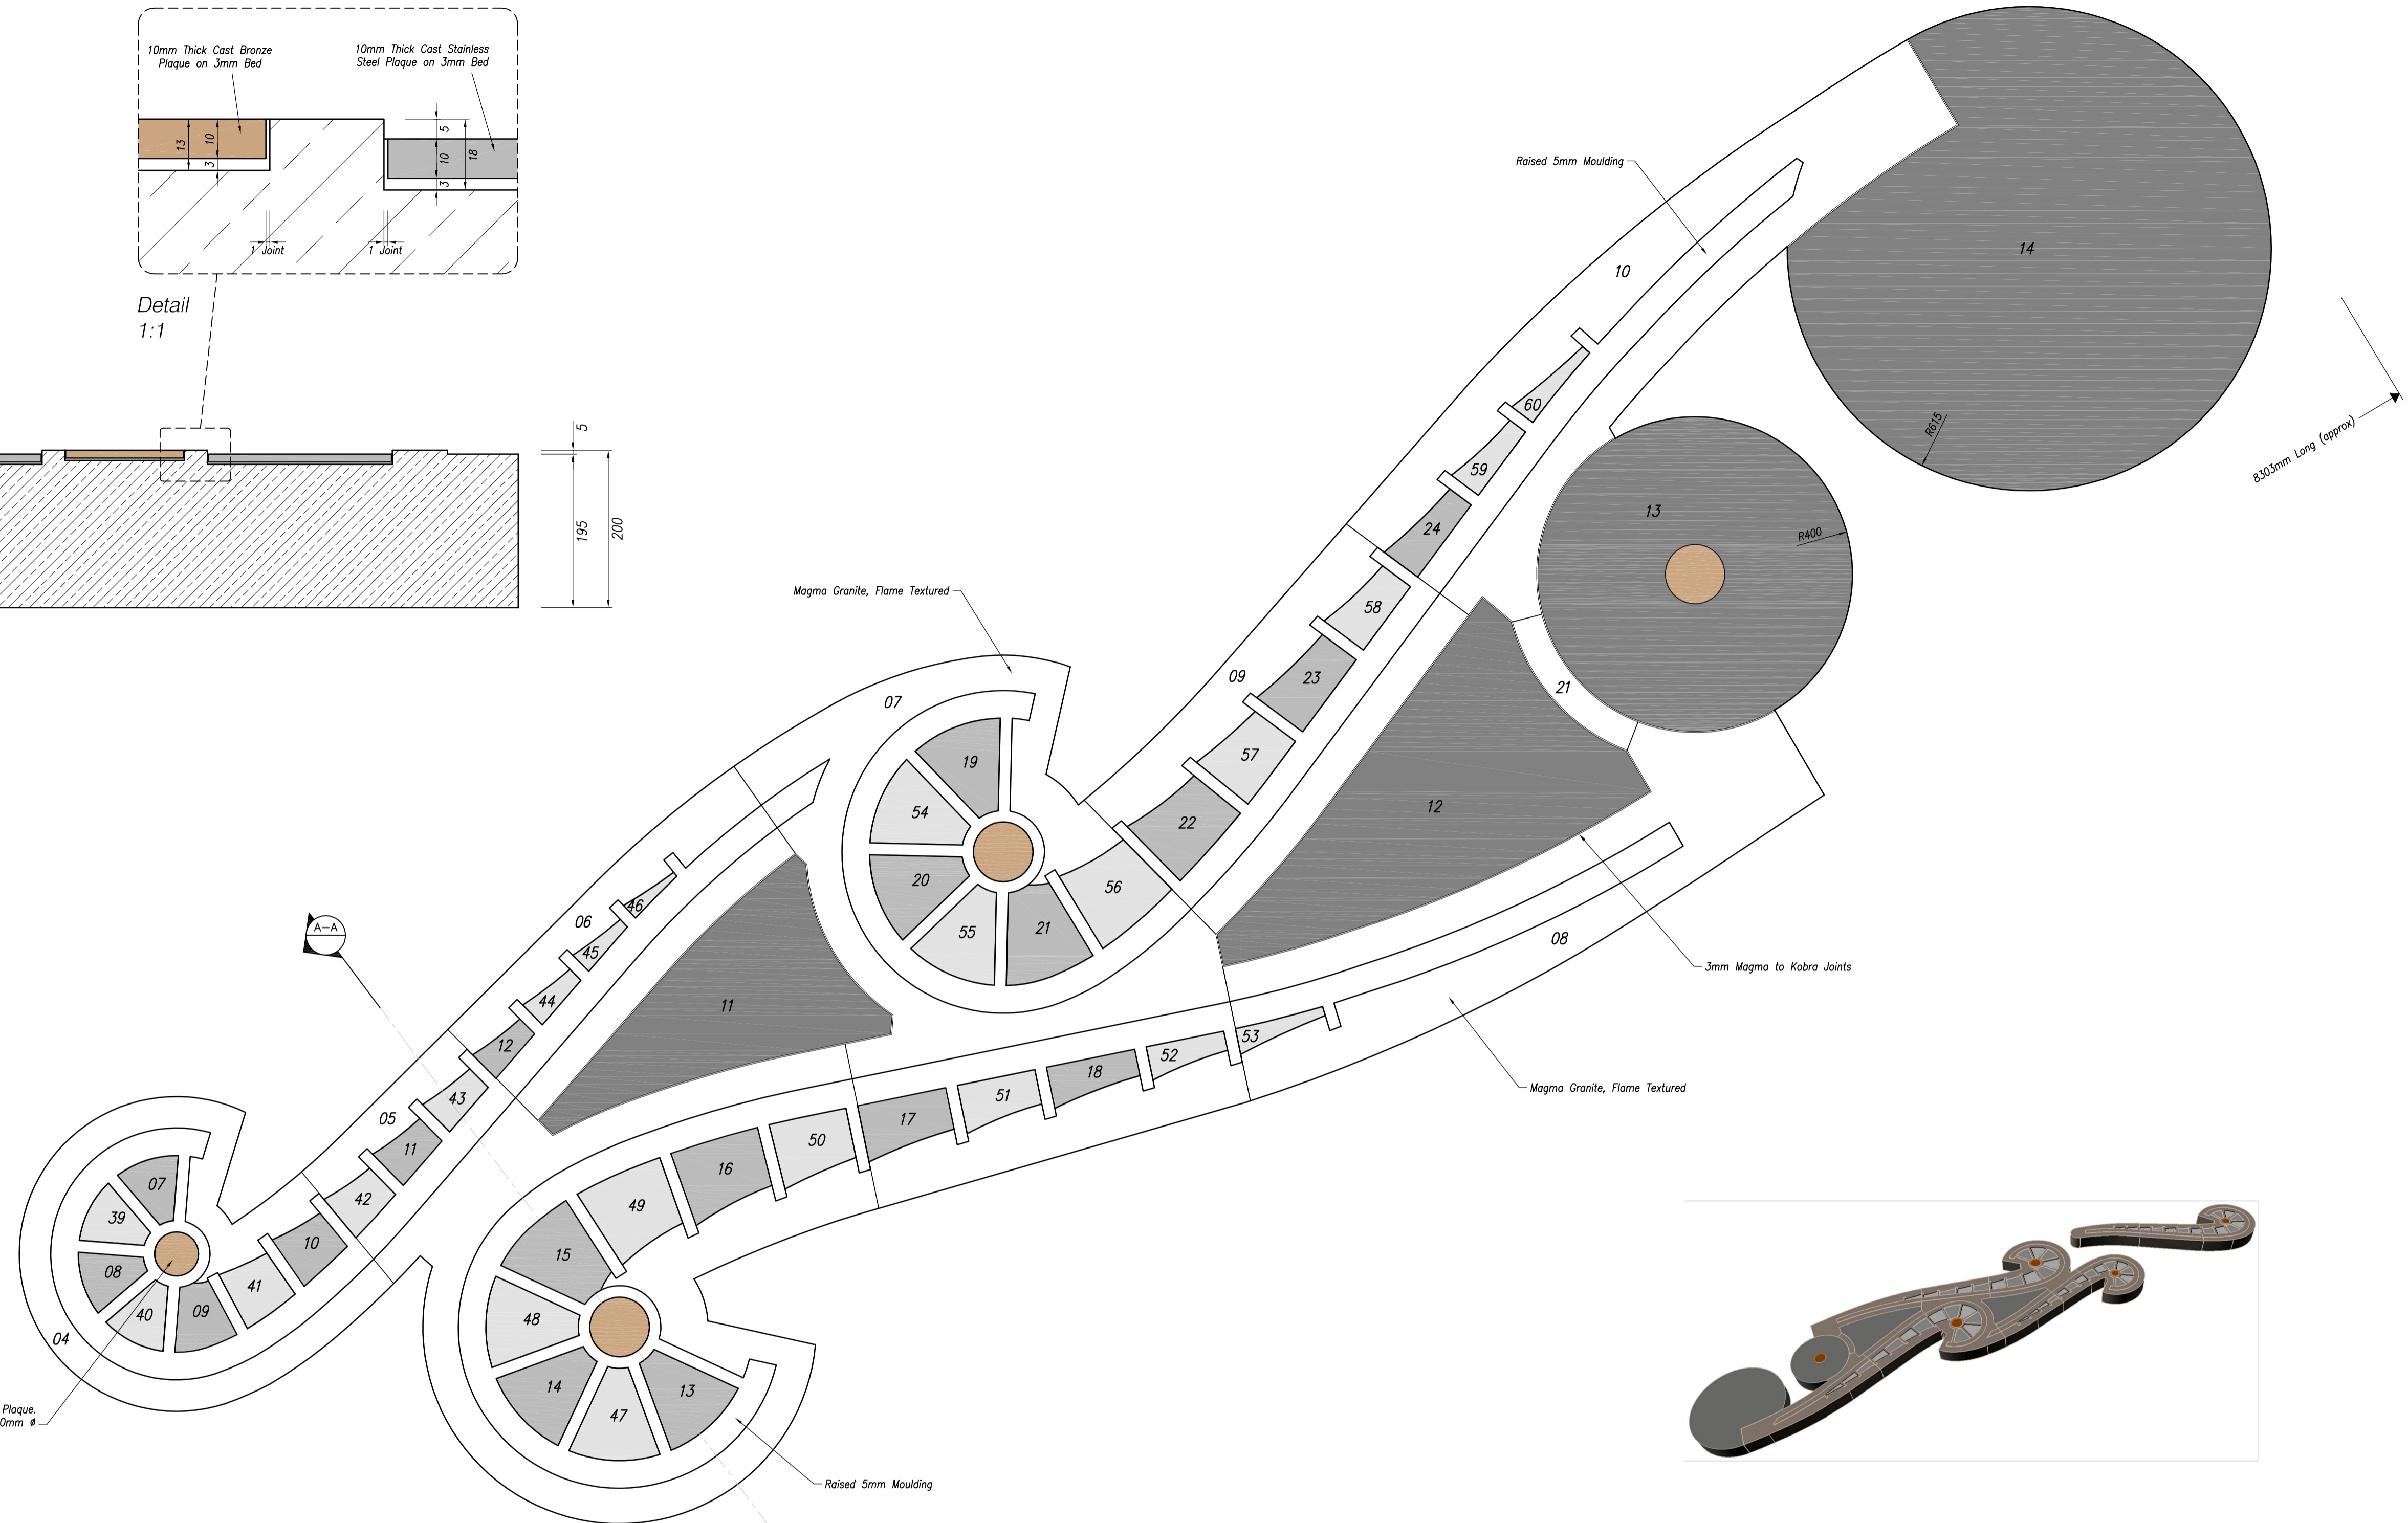

110mm Ø Bronze Plaque.
All Other Bronze Plaques to be 150mm Ø

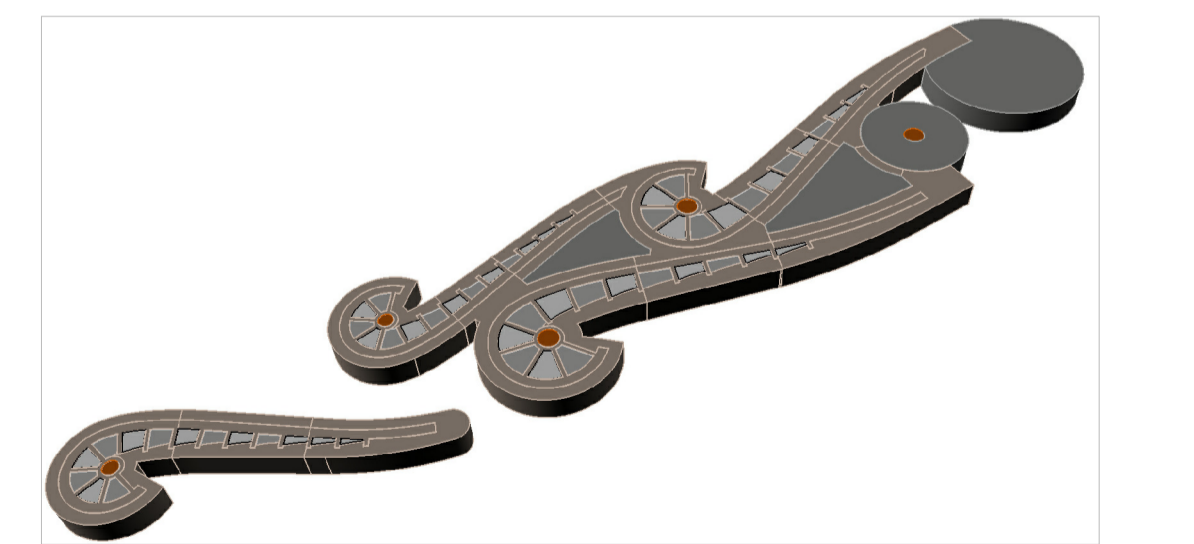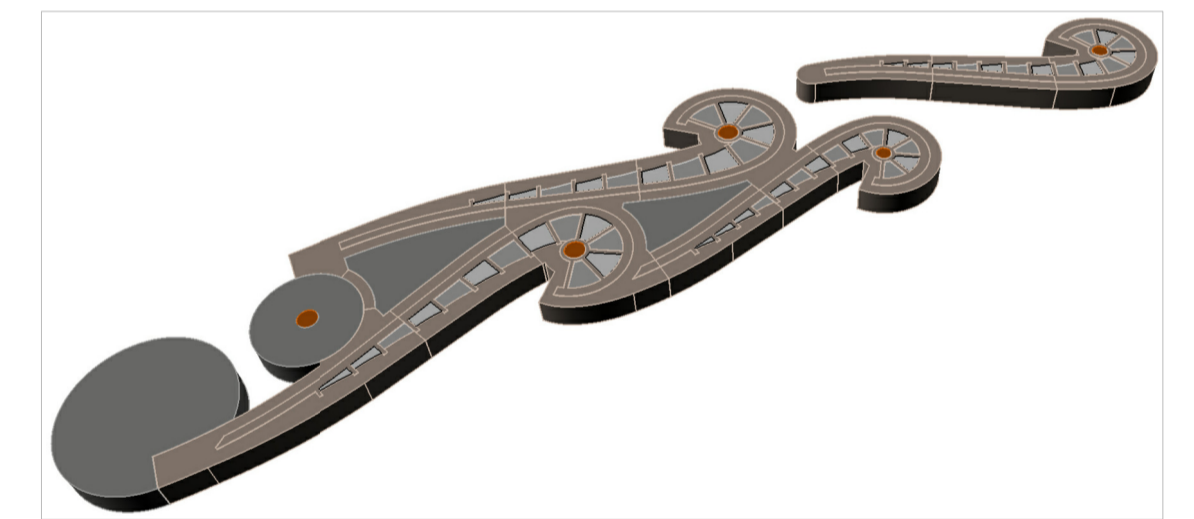

Perspectives

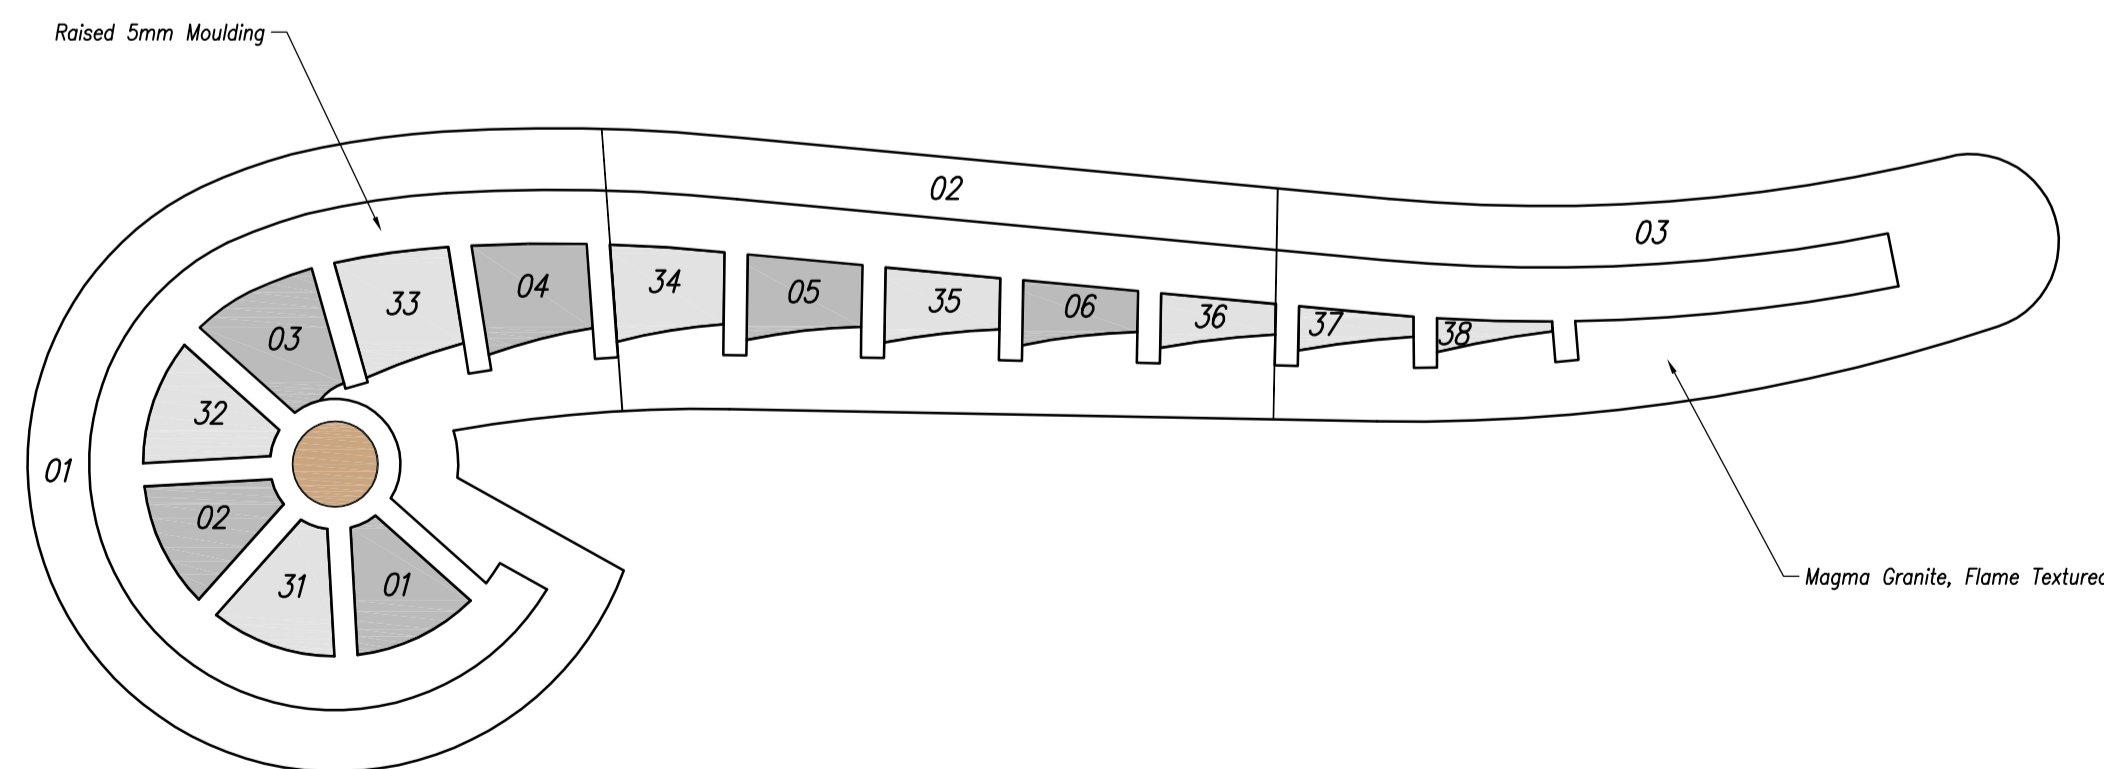

Plan 1:10