

- Larger Tiles (P04) are 440mm x 440mm x 60mm (REFER TO CUTTING LISTS 05-01 FOR THE TOTAL QUANTITY FOR THIS AREA)
- Half Tiles (P08) are 311mm x 311mm x 60mm (REFER TO CUTTING LIST 05-01 FOR THE TOTAL QUANTITY FOR THIS AREA)
- Smaller Tiles (P03) are 311mm x 311mm x 60mm (REFER TO CUTTING LISTS 05-01 FOR THE TOTAL QUANTITY FOR THIS AREA)

REV.	DESCRIPTION	DATE

COPYRIGHT AND OWNERSHIP OF THIS DRAWING IS VESTED IN THE COMPANY NAMED ON THE DRAWING. WRITING FROM BENTLEY CREDESIT IS REQUIRED FOR ITS USE, REPRODUCTION OR FOR PUBLICATION TO ANY THIRD PARTY. ALL RIGHTS RESERVED BY LAW. USE, REPRODUCTION AND INFORMATION ON THIS DRAWING AND MAY BE PROTECTED BY COURT PROCEEDINGS FOR DAMAGES AND/OR INJUNCTIONS AND COSTS.

MASONRY DESIGN LIMITED



SPECIALISTS IN THE DESIGN OF MASONRY AND ARCHITECTURAL CERAMICS

11 TREDEGAR BUSINESS PARK, WESTERN DRIVE, BLACKBURN, LANCASHIRE, BB1 3JQ
 TEL: 01525 435334 FAX: 01525 435334 EMAIL: INFO@MASONRYDESIGN.CO.UK

PROJECT
St Pauls Cathedral

TITLE
South Churchyard Improvements
Cloister Walk Paving & Cloister Wall
General Arrangement Drawing

SCALE 1:30 DATE February 2007
 DRAWN Phil Halliwell S.A.D. REF. Dwg05

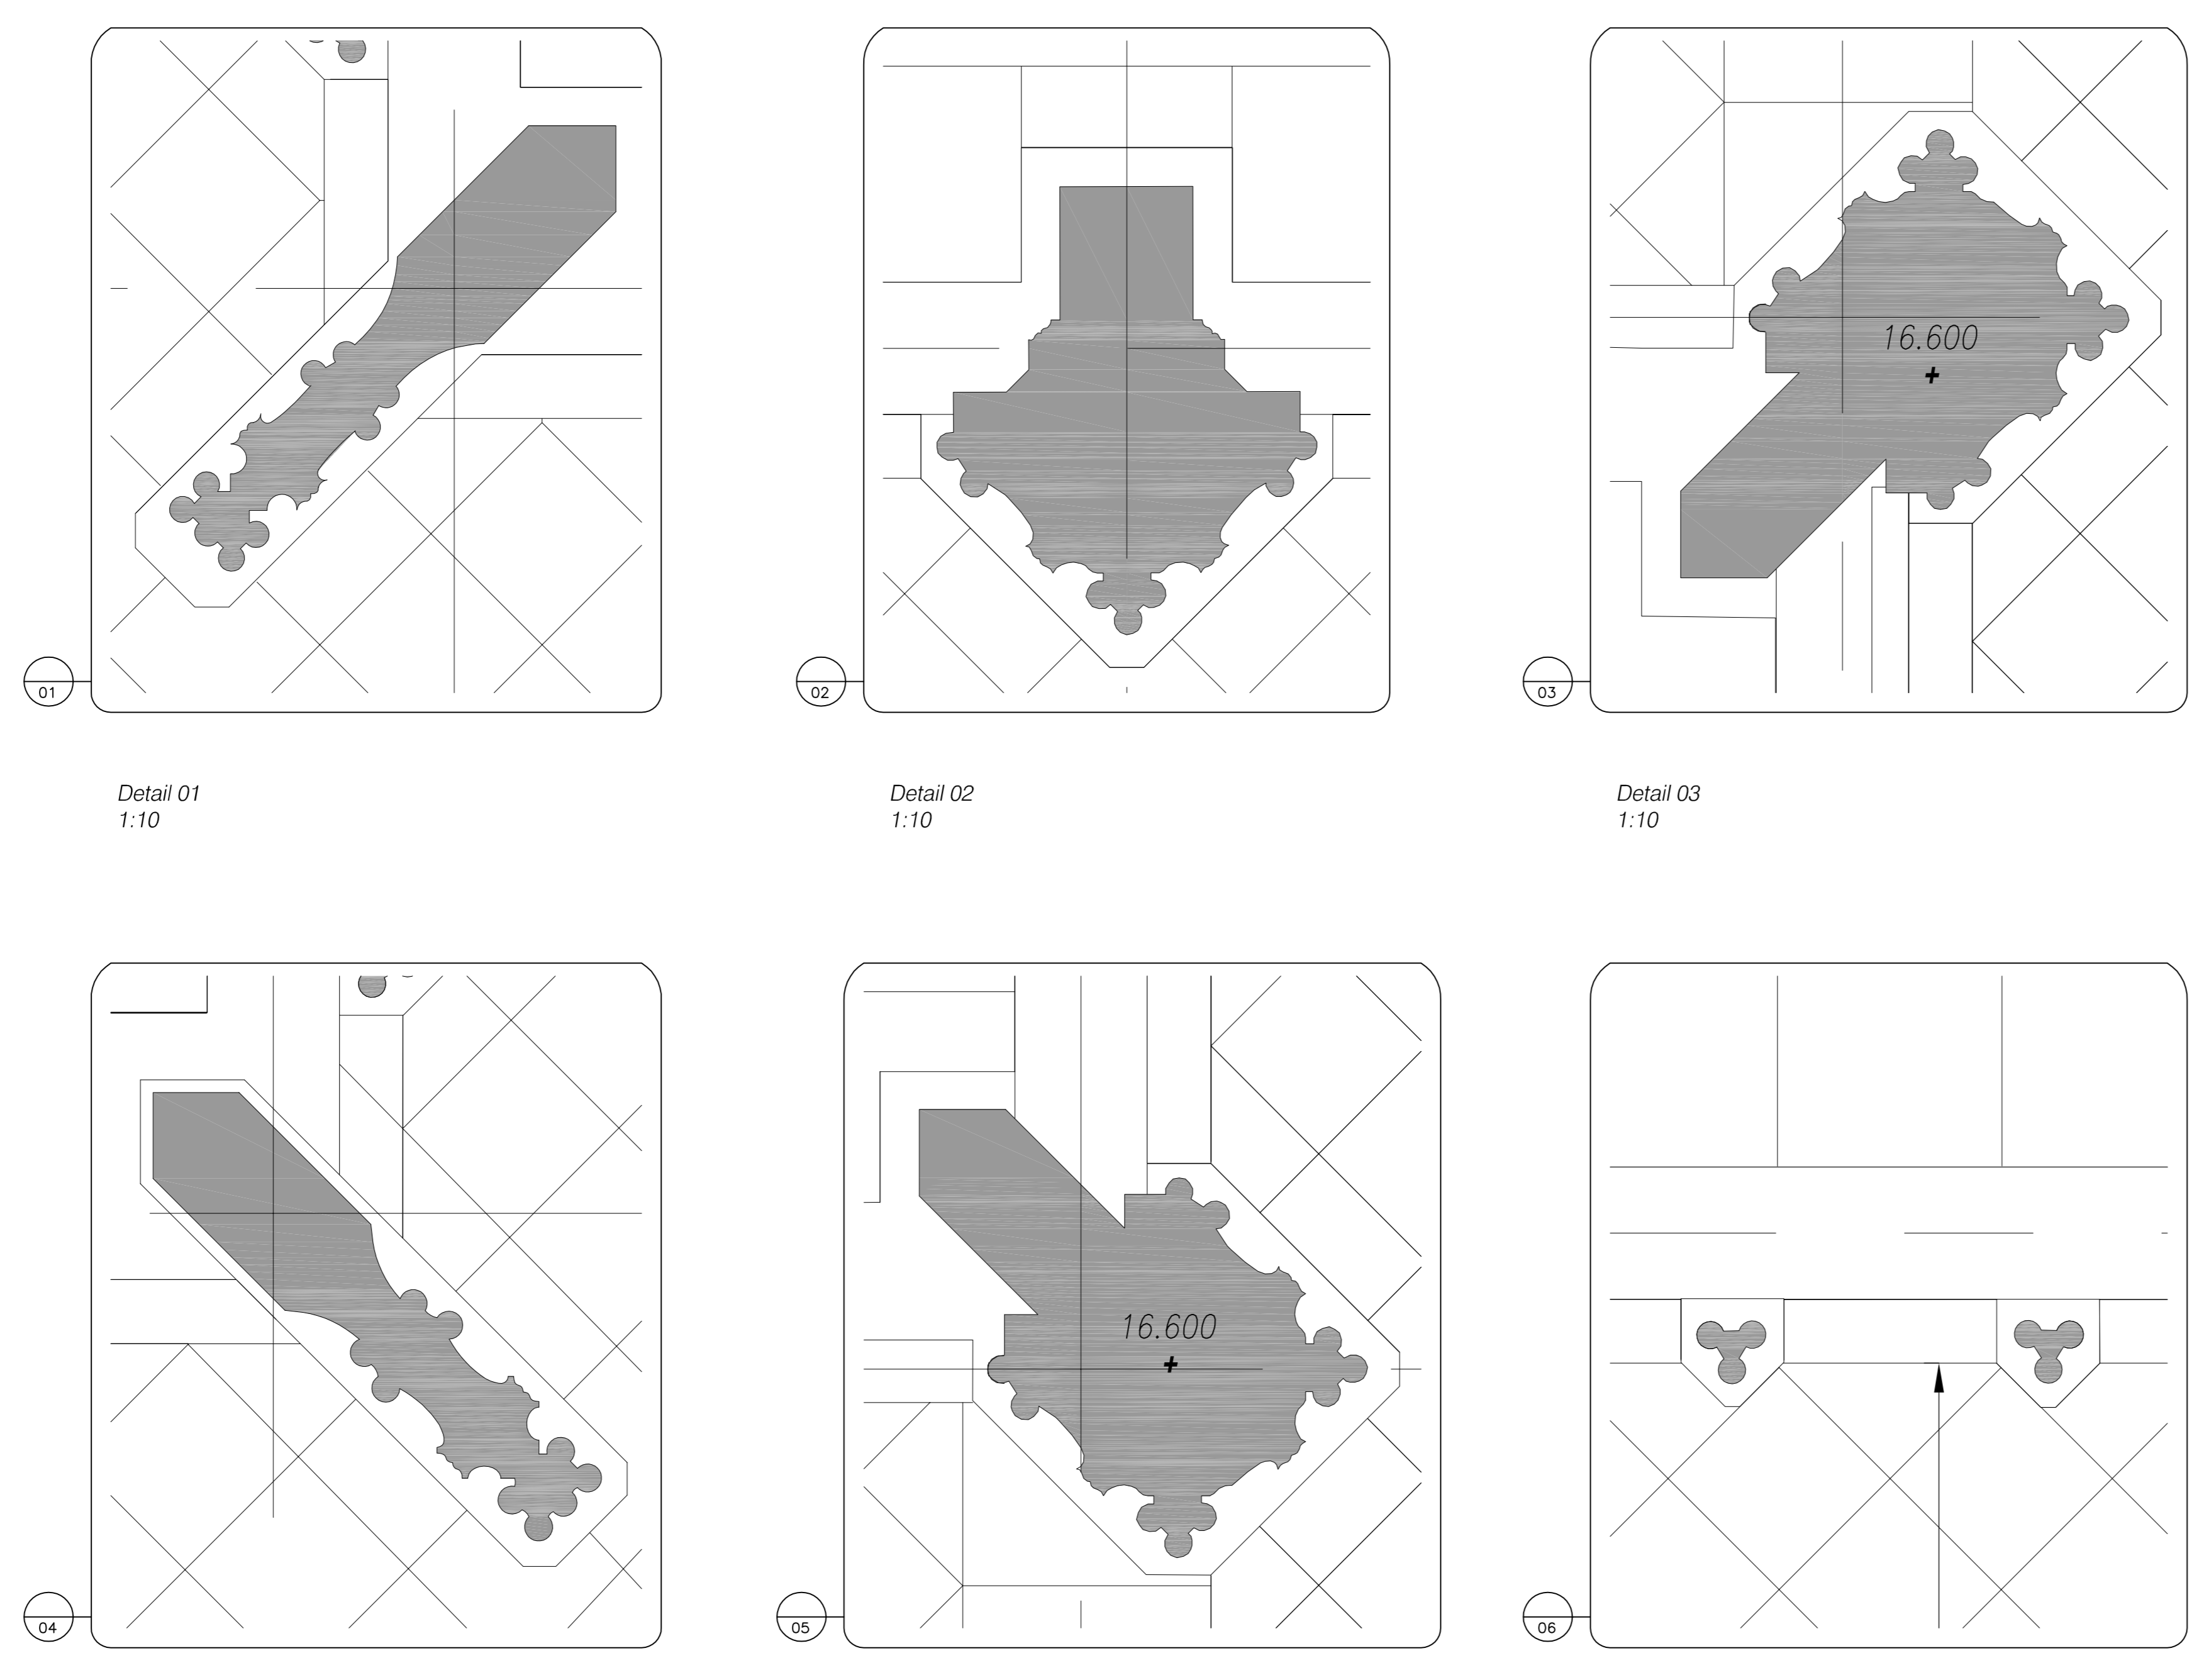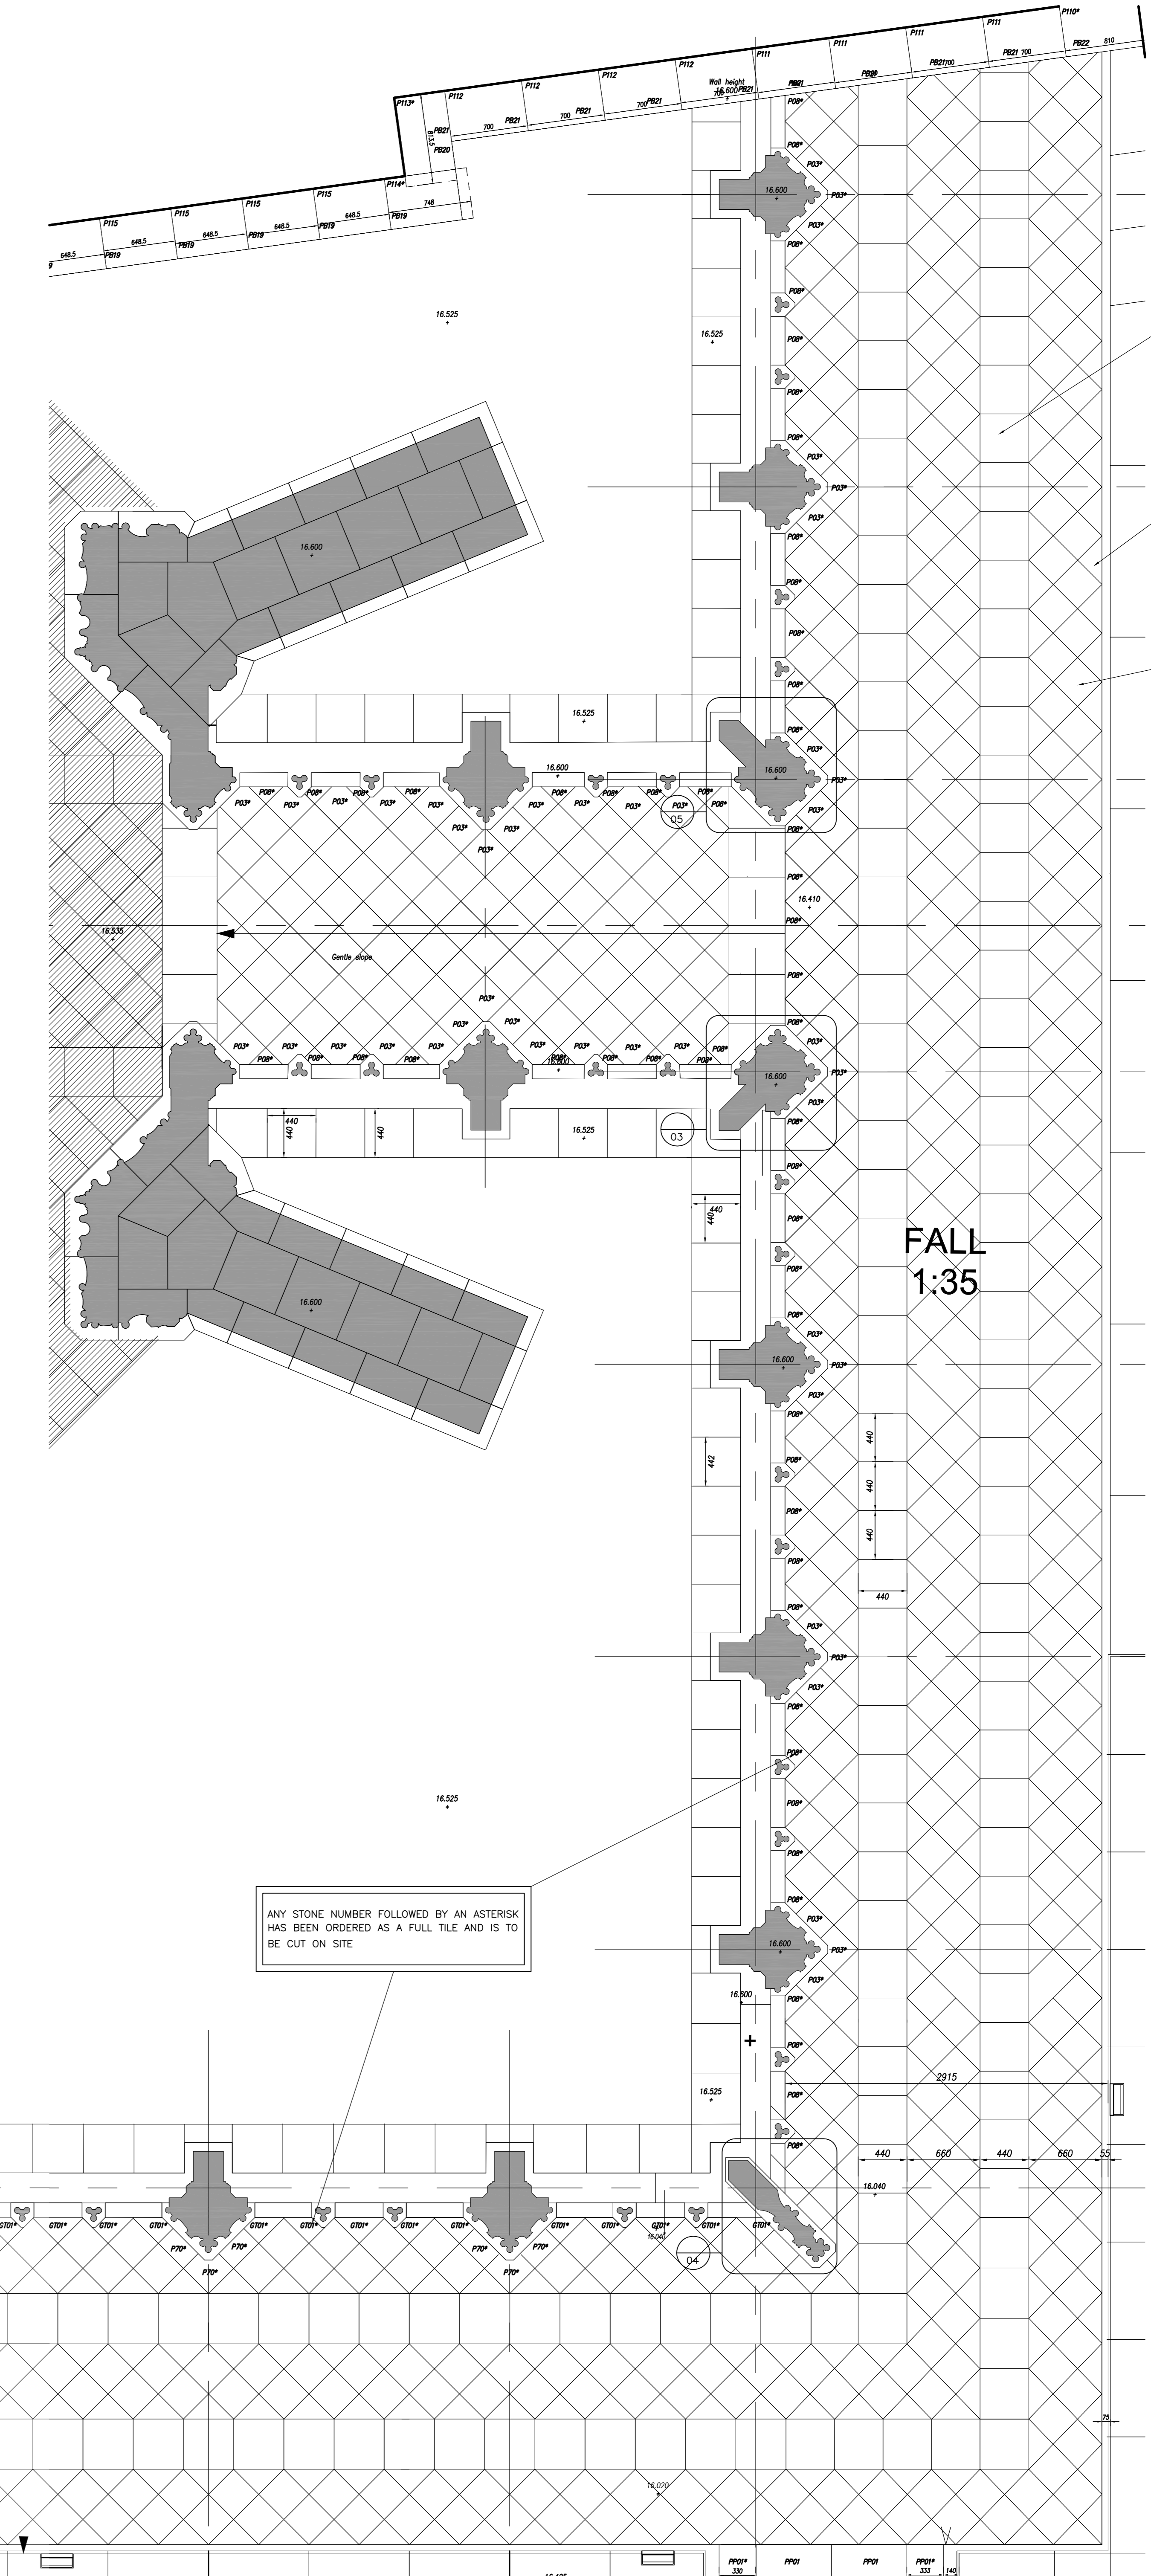

Half Tiles (P72) are 320.5mm x 320.5mm x 60mm (REFER TO CUTTING LIST 05-02 FOR THE TOTAL QUANTITY FOR THIS AREA)

Smaller Tiles (P70) are 320.5mm x 320.5mm x 60mm (REFER TO CUTTING LIST 05-02 FOR THE TOTAL QUANTITY FOR THIS AREA)

Larger Tiles (P71) are 453mm x 453mm x 60mm (REFER TO CUTTING LIST 05-02 FOR THE TOTAL QUANTITY FOR THIS AREA)

ANY STONE NUMBER FOLLOWED BY AN ASTERISK HAS BEEN ORDERED AS A FULL TILE AND IS TO BE CUT ON SITE.

MATERIAL: PURBECK FEATHER